


EXISTING CONDITIONS

EXISTING MOORAGE SUMMARY	
STALL LENGTH	EXISTING SLIPS
42'	6
60'	6
SIDE TIE	643'

PRELIMINARY

 


REVISIONS					
REV.	DATE	DESCRIPTION	DWN.	CKD.	APP.



ENGINEERS, INC.

9360 Glacier Highway, Ste. 100
Juneau, Alaska 99801
Phone: 907-586-2093
Fax: 907-586-2099
www.pndengineers.com

DESIGN: CRS CHECKED: CRS
DRAWN: LRG APPROVED: CRS

 


**CITY OF UNALASKA
ROBERT STORRS HARBOR**

SHEET TITLE: **FLOATS A AND B
EXISTING CONDITIONS**

PN&D PROJECT NO.: 132021

DWG. FILE:


1
SHEET
OF 16

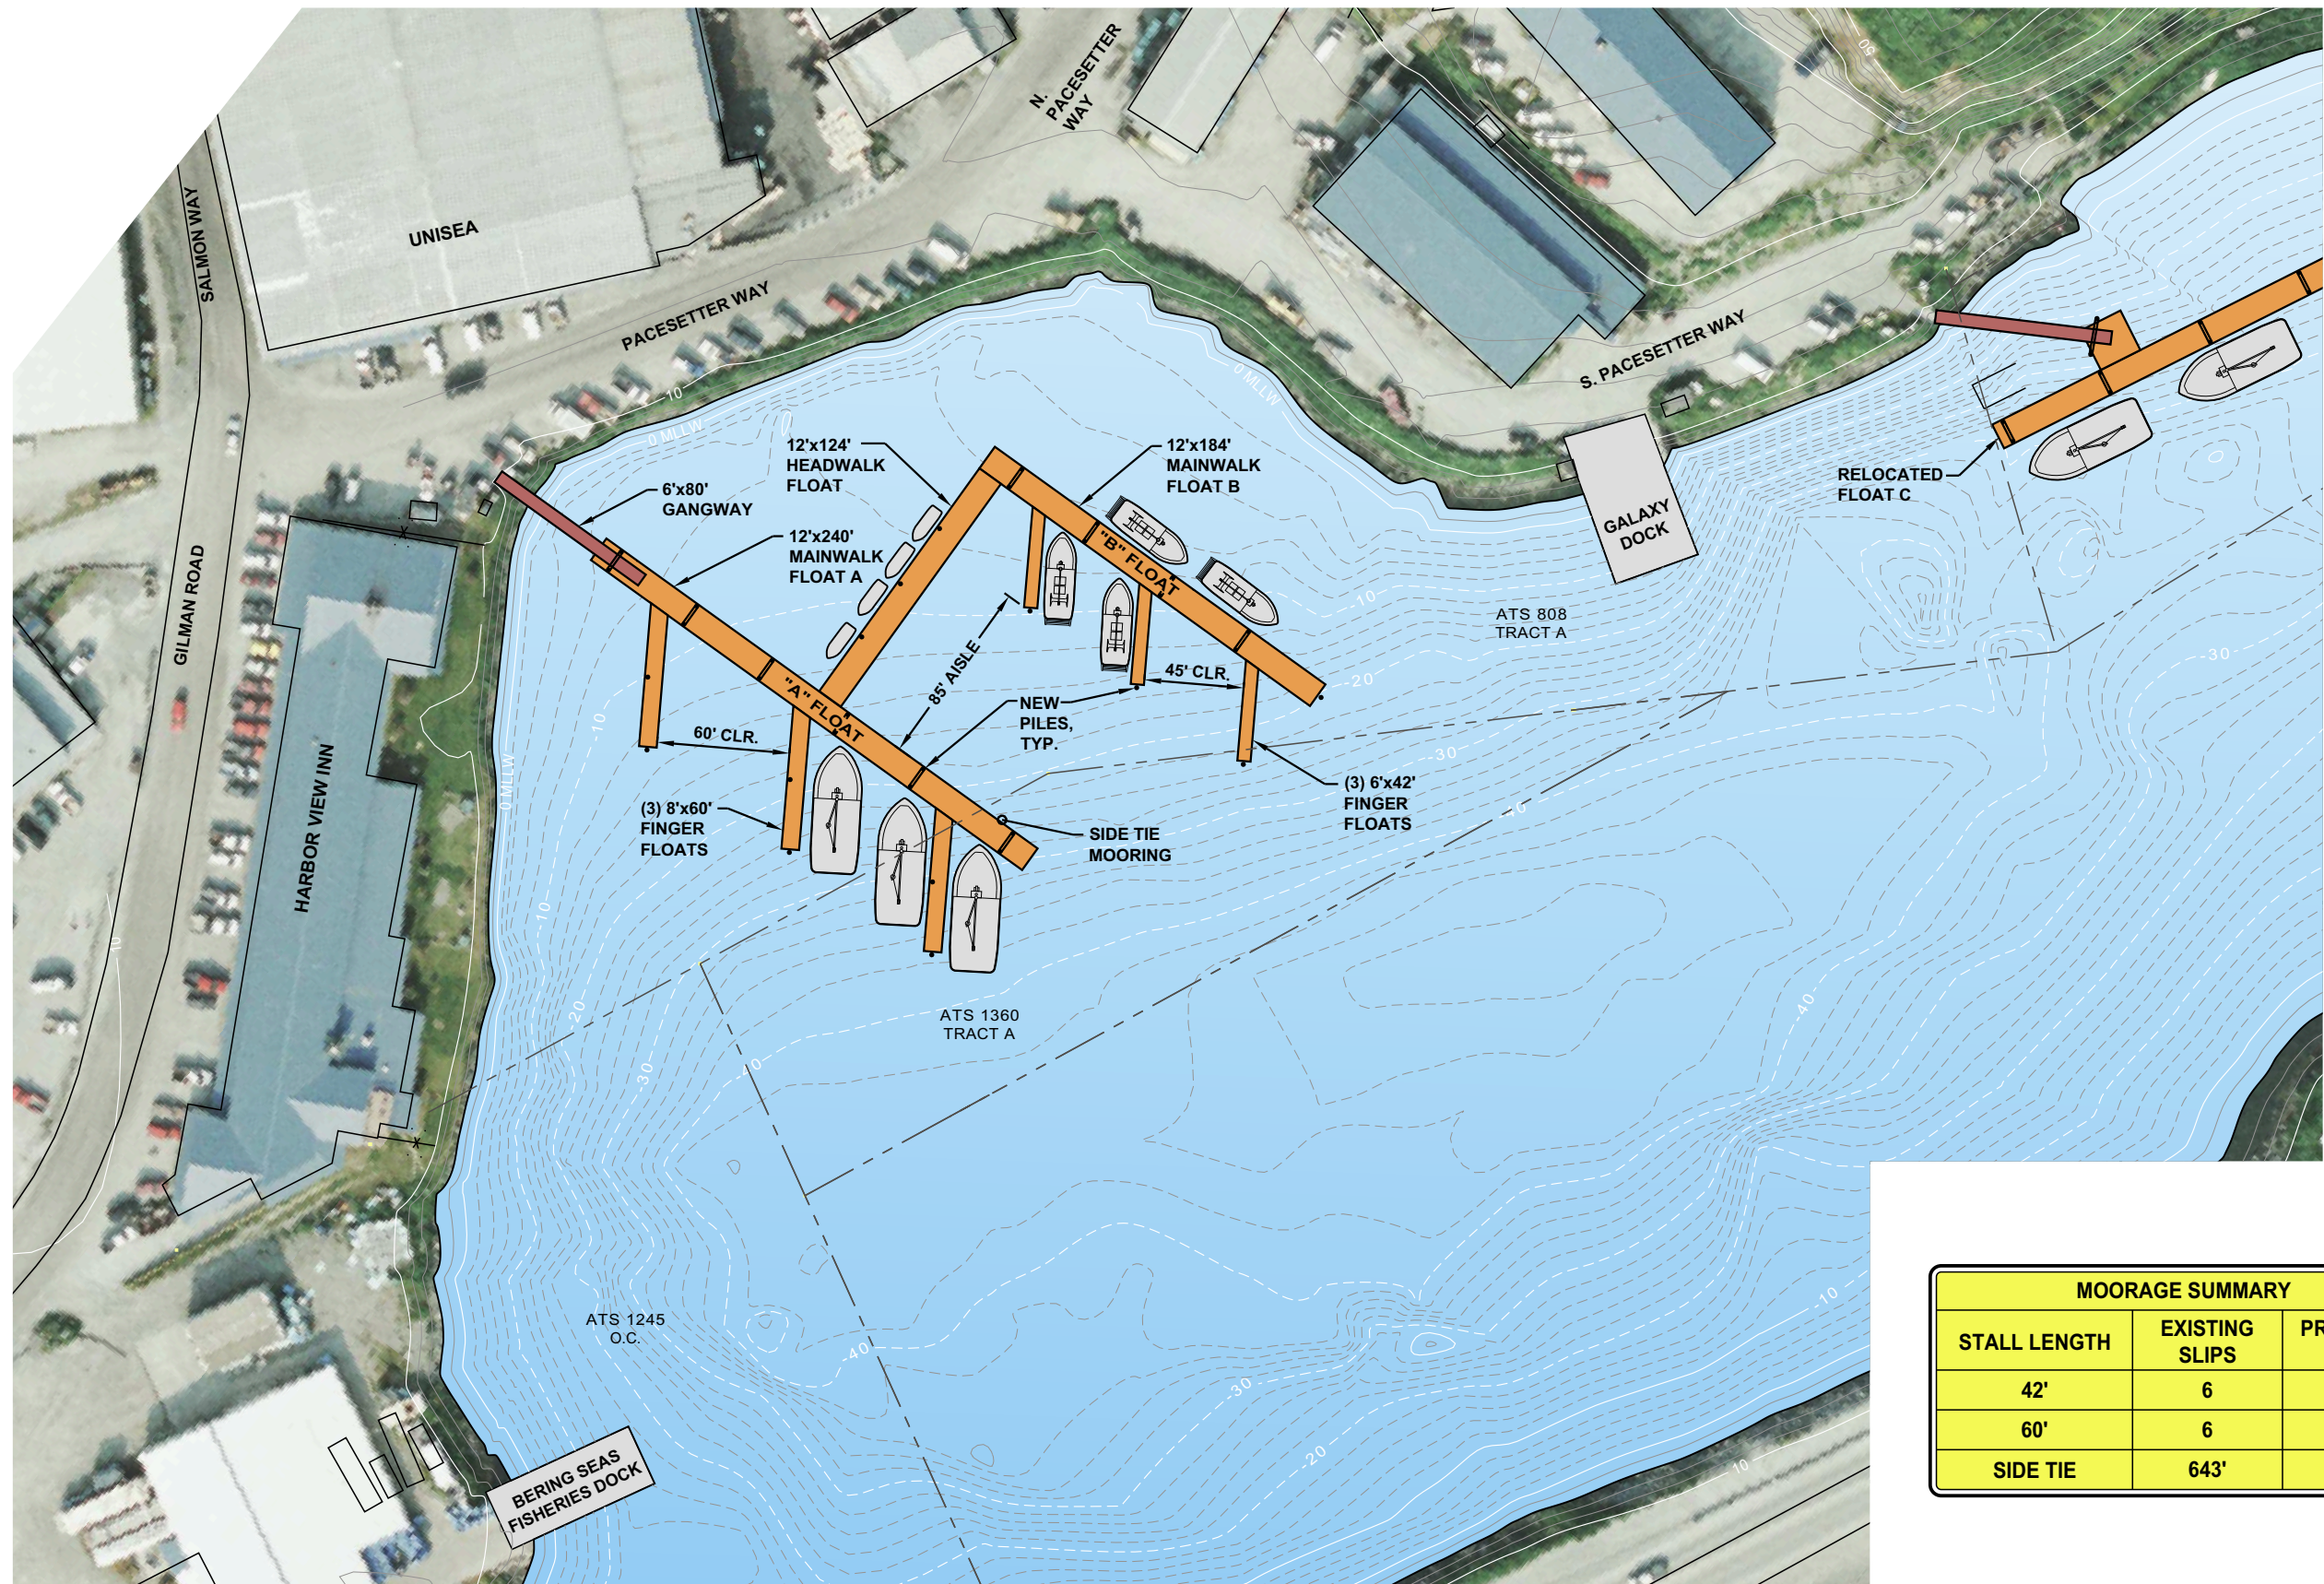

FLOATS A AND B - CONCEPT #1 PLAN

PRELIMINARY

MOORAGE SUMMARY		
STALL LENGTH	EXISTING SLIPS	PROPOSED SLIPS
42'	6	6
60'	6	6
SIDE TIE	643'	671'

 


REVISIONS					
REV.	DATE	DESCRIPTION	DWN.	CKD.	APP.



9360 Glacier Highway, Ste. 100
Juneau, Alaska 99801
Phone: 907-586-2093
Fax: 907-586-2099
www.pndengineers.com

DESIGN: CRS CHECKED: CRS
DRAWN: LRG APPROVED: CRS

 

DATE: OCT, 2013


CITY OF UNALASKA
ROBERT STORRS HARBOR

SHEET TITLE: FLOATS A AND B
CONCEPT #1 - IN KIND

PN&D PROJECT NO.: 132021

DWG. FILE:


2
SHEET
2 OF 16

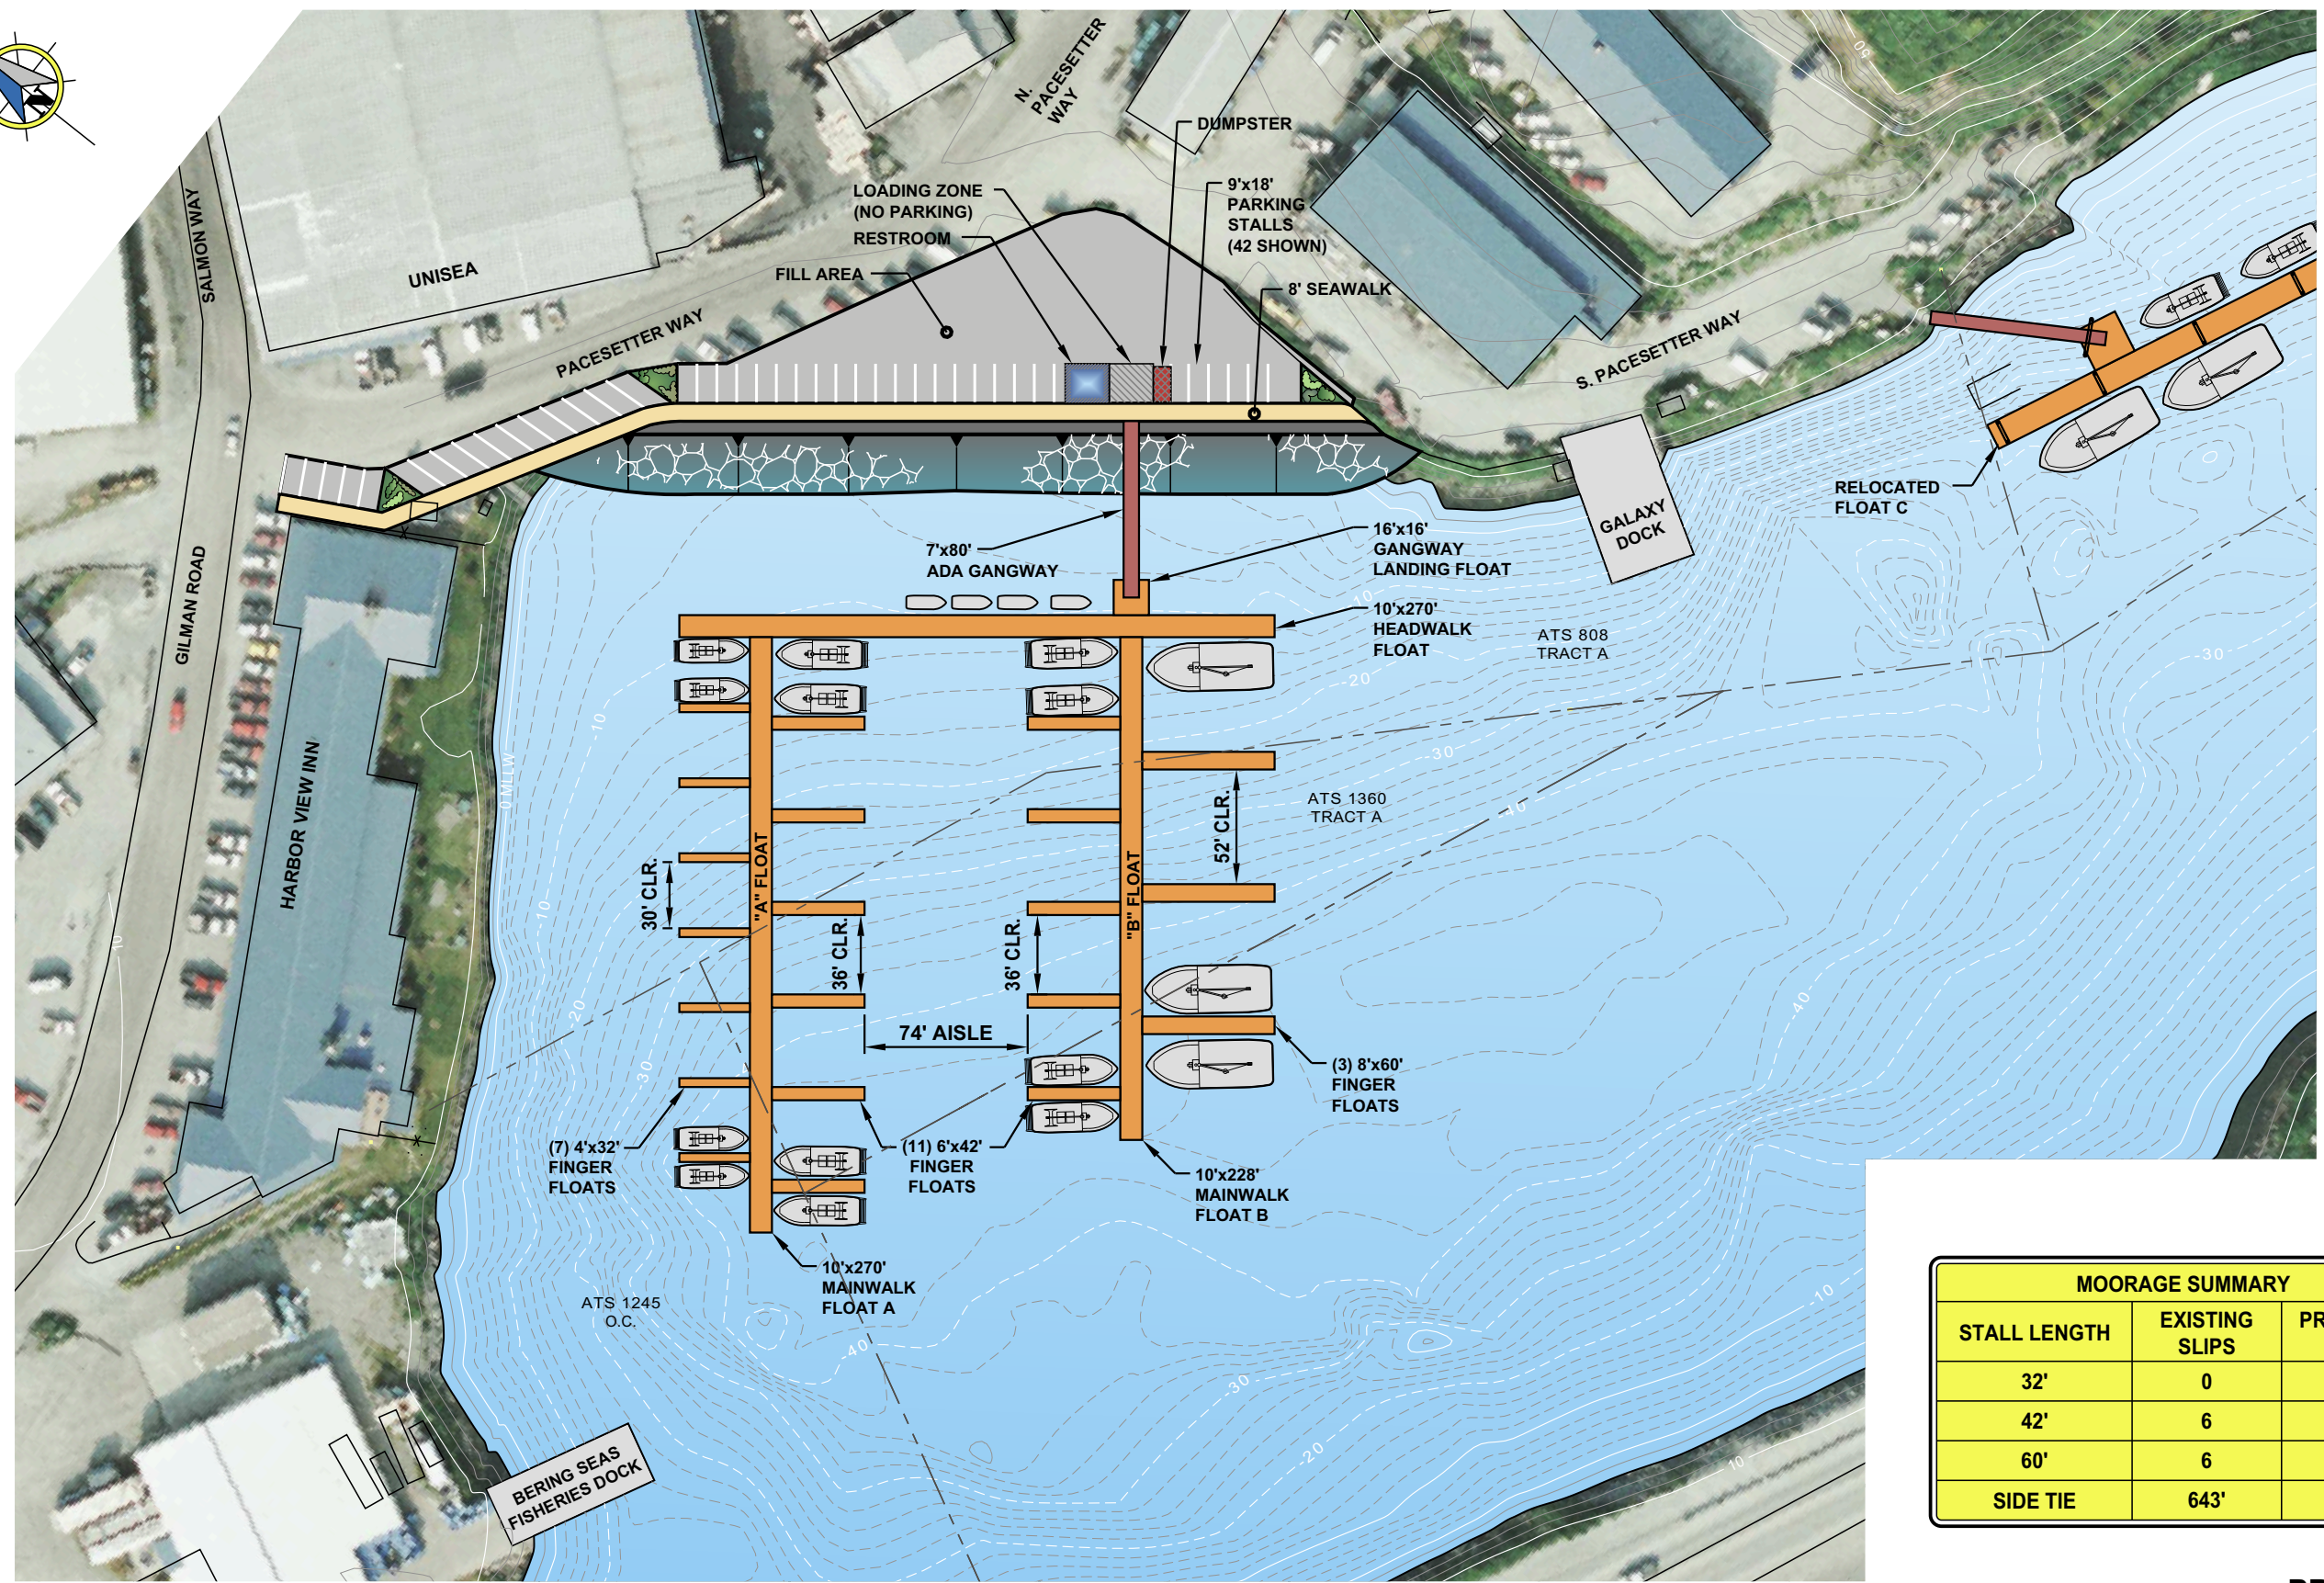

FLOATS A AND B - CONCEPT #2 PLAN

MOORAGE SUMMARY		
STALL LENGTH	EXISTING SLIPS	PROPOSED SLIPS
32'	0	15
42'	6	24
60'	6	7
SIDE TIE	643'	254'

PRELIMINARY

 

REVISIONS					
REV.	DATE	DESCRIPTION	DWN.	CKD.	APP.

PND
ENGINEERS, INC.

9360 Glacier Highway, Ste. 100
Juneau, Alaska 99801
Phone: 907-586-2093
Fax: 907-586-2099
www.pndengineers.com

DESIGN: CRS CHECKED: CRS SCALE: SCALE IN FEET
DRAWN: LRG APPROVED: CRS 0 40 80 FT.




CITY OF UNALASKA
ROBERT STORRS HARBOR

SHEET TITLE: FLOATS A AND B
CONCEPT #2 - RECONFIGURED

PN&D PROJECT NO.: 132021 DWG. FILE:


3
SHEET
3 OF 16

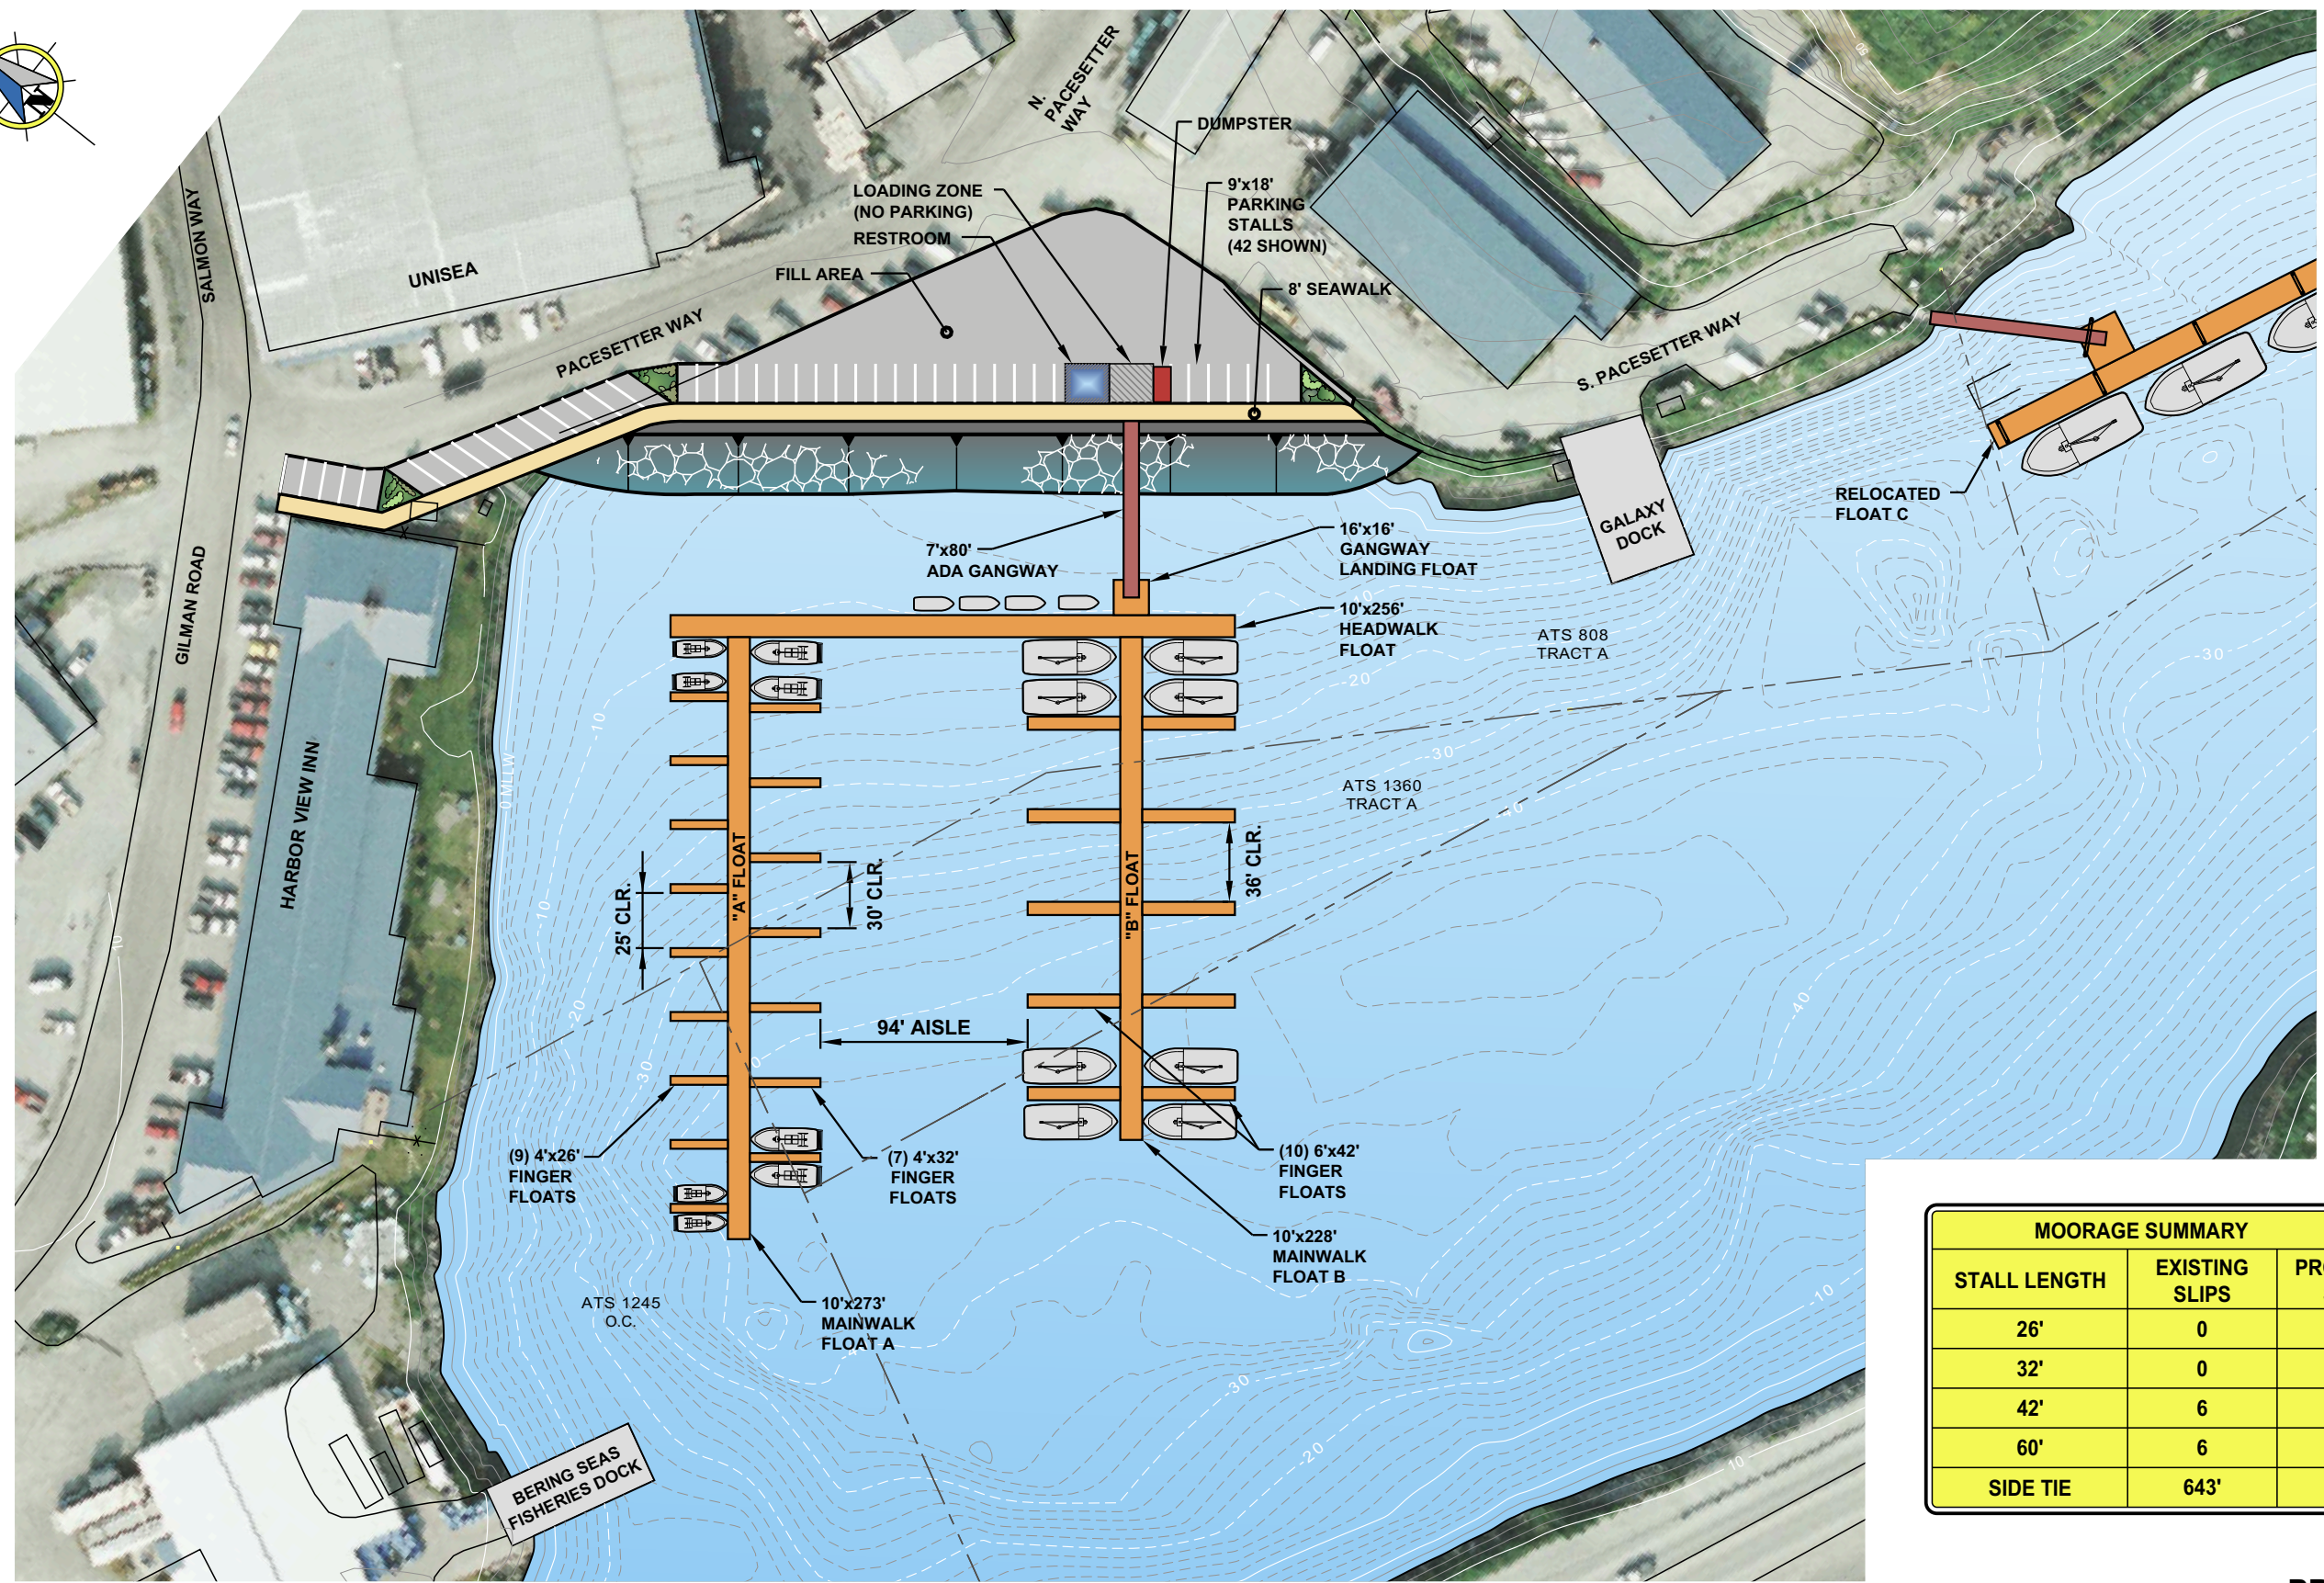

MOORAGE SUMMARY		
STALL LENGTH	EXISTING SLIPS	PROPOSED SLIPS
26'	0	19
32'	0	15
42'	6	22
60'	6	0
SIDE TIE	643'	240'

FLOATS A AND B - CONCEPT #3 PLAN

PRELIMINARY

 

REVISIONS					
REV.	DATE	DESCRIPTION	DWN.	CKD.	APP.

PND
ENGINEERS, INC.

9360 Glacier Highway, Ste. 100
Juneau, Alaska 99801
Phone: 907-586-2093
Fax: 907-586-2099
www.pndengineers.com

DESIGN: CRS CHECKED: CRS SCALE: SCALE IN FEET
DRAWN: LRG APPROVED: CRS 0 40 80 FT.





CITY OF UNALASKA
ROBERT STORRS HARBOR

SHEET TITLE: **FLOATS A AND B**
CONCEPT #3 - RECONFIGURED

PN&D PROJECT NO.: 132021 DWG. FILE:

DATE: OCT, 2013


4
SHEET
4 OF 16

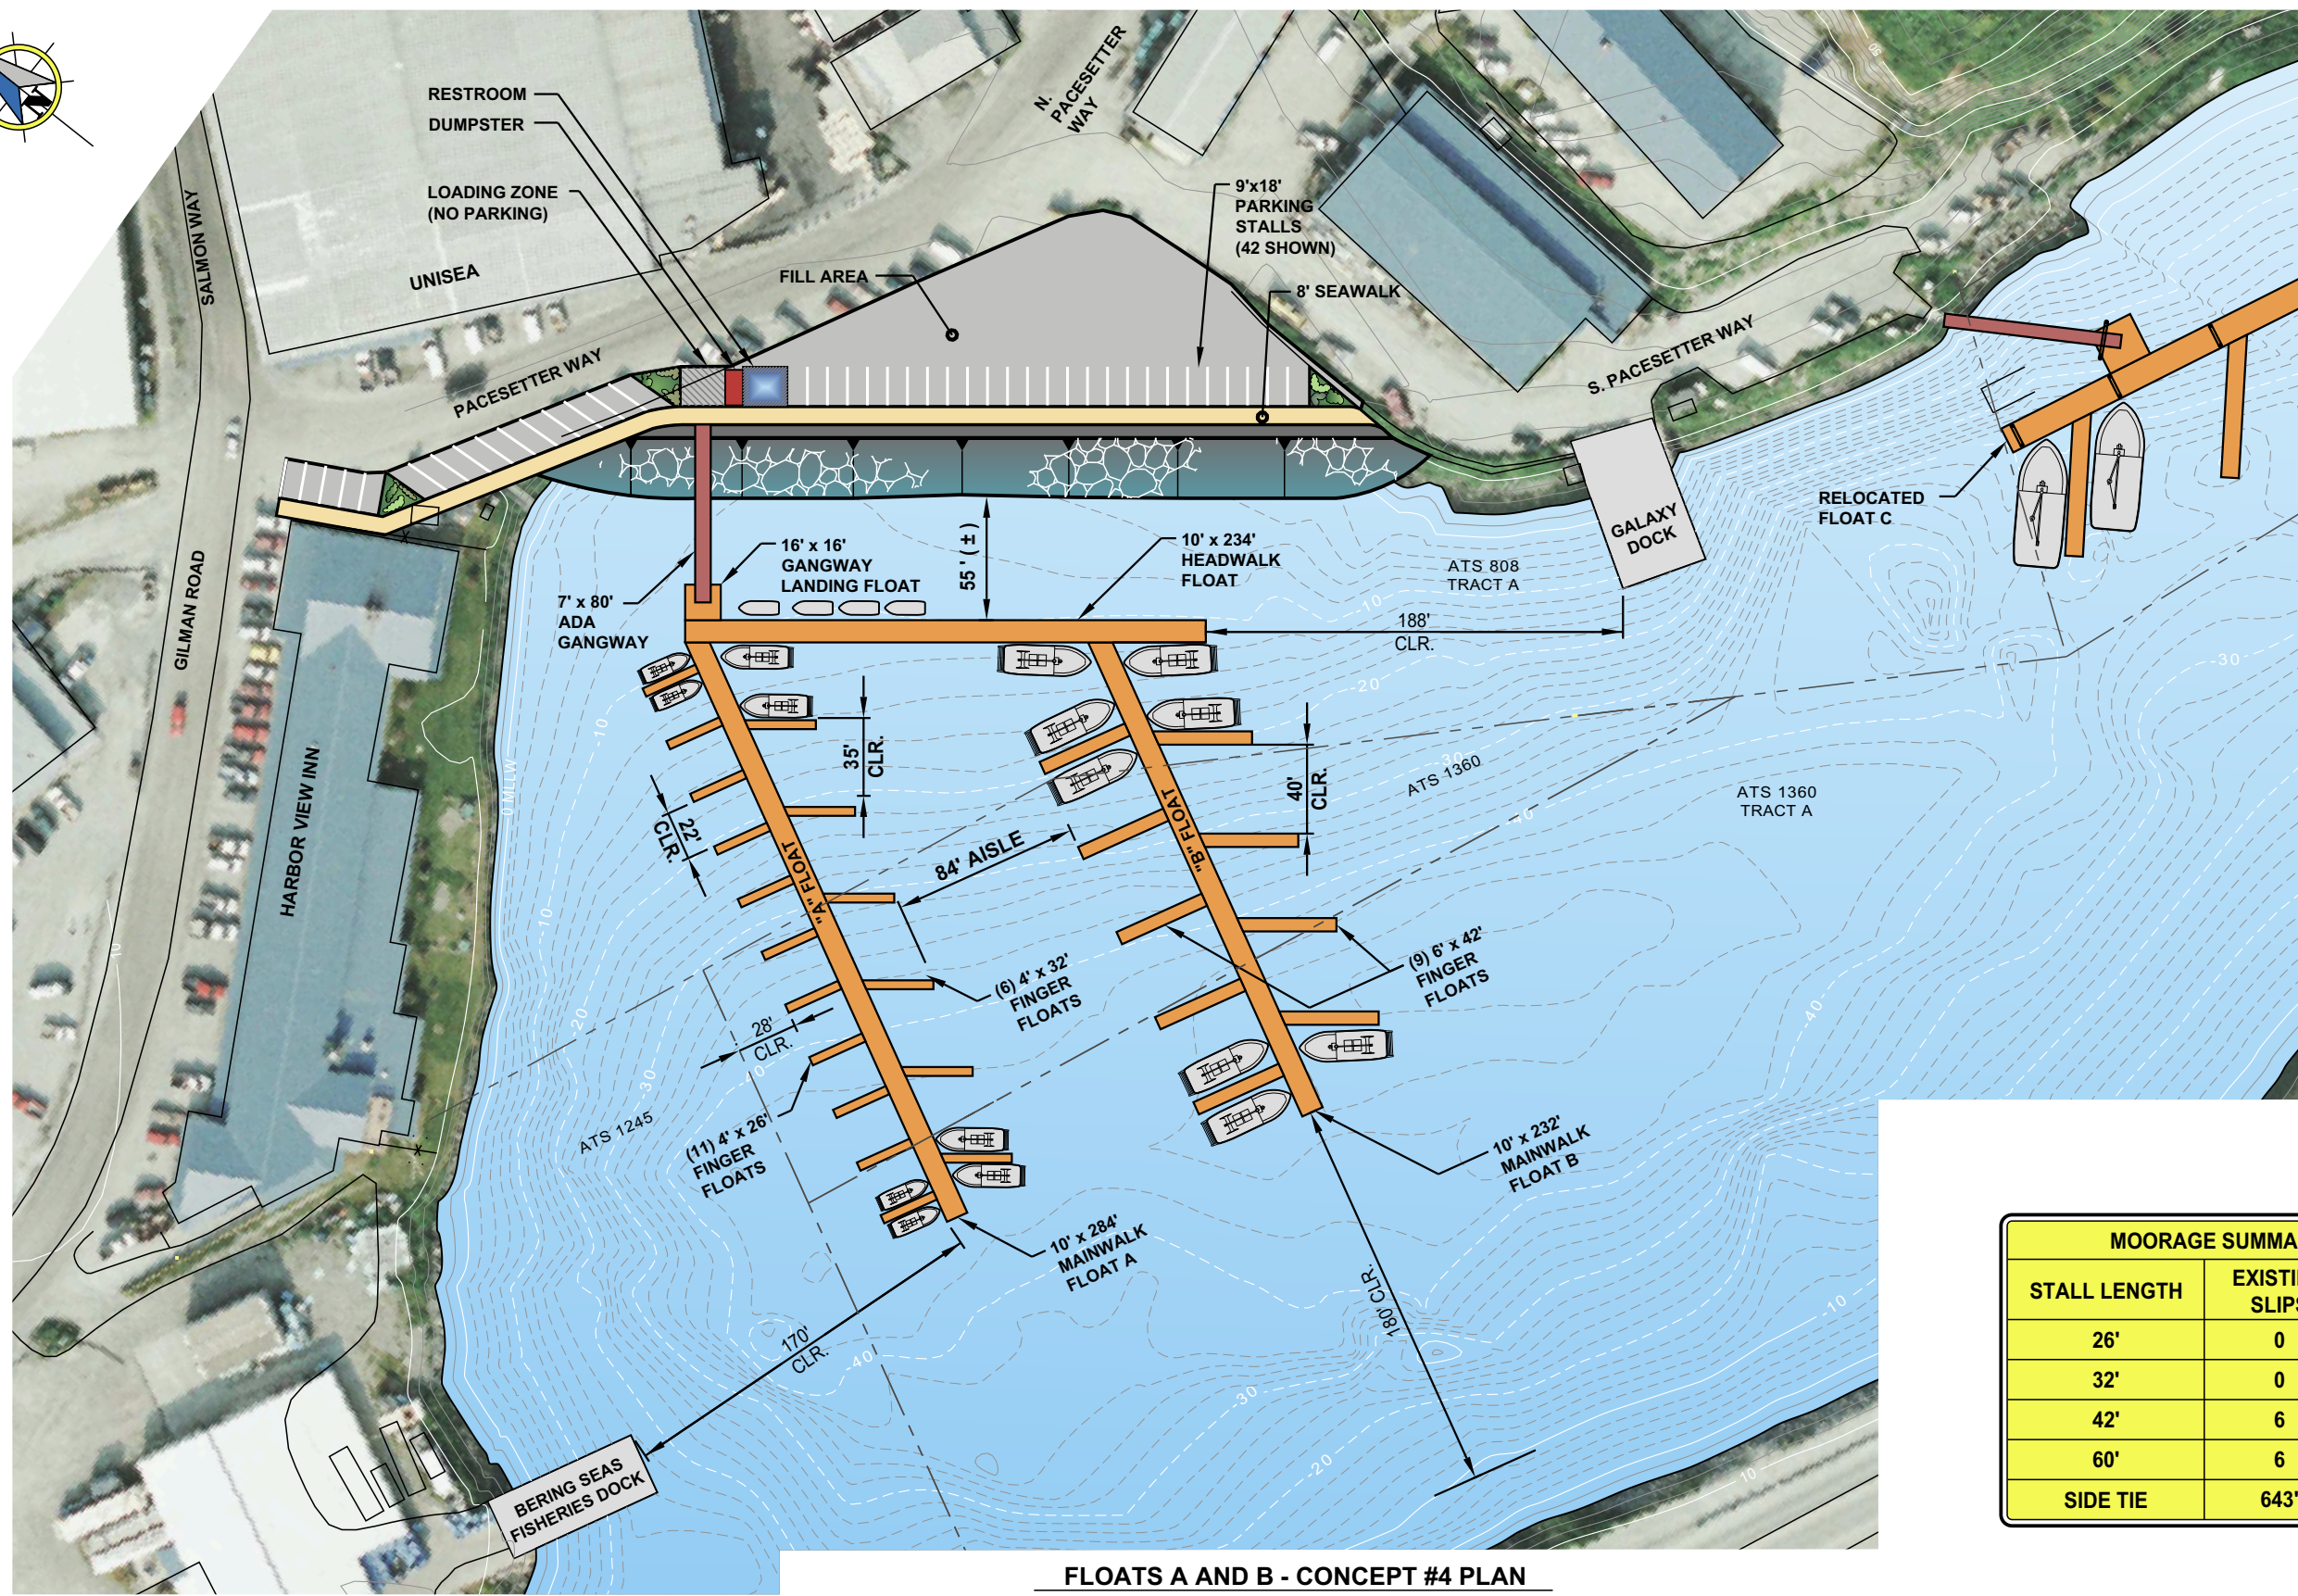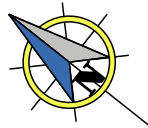

FLOATS A AND B - CONCEPT #4 PLAN

MOORAGE SUMMARY		
STALL LENGTH	EXISTING SLIPS	PROPOSED SLIPS
26'	0	22
32'	0	13
42'	6	20
60'	6	0
SIDE TIE	643'	218'

PRELIMINARY

 

REVISIONS					
REV.	DATE	DESCRIPTION	DWN.	CKD.	APP.



9360 Glacier Highway, Ste. 100
Juneau, Alaska 99801
Phone: 907-586-2093
Fax: 907-586-2099
www.pndengineers.com

DESIGN: CRS CHECKED: CRS SCALE: SCALE IN FEET
DRAWN: PJD APPROVED: CRS 0 40 80 FT.




CITY OF UNALASKA
ROBERT STORRS HARBOR

SHEET TITLE: FLOATS A AND B
CONCEPT #4 - RECONFIGURED

PN&D PROJECT NO.: 132021 DWG. FILE:


5
SHEET
OF 16

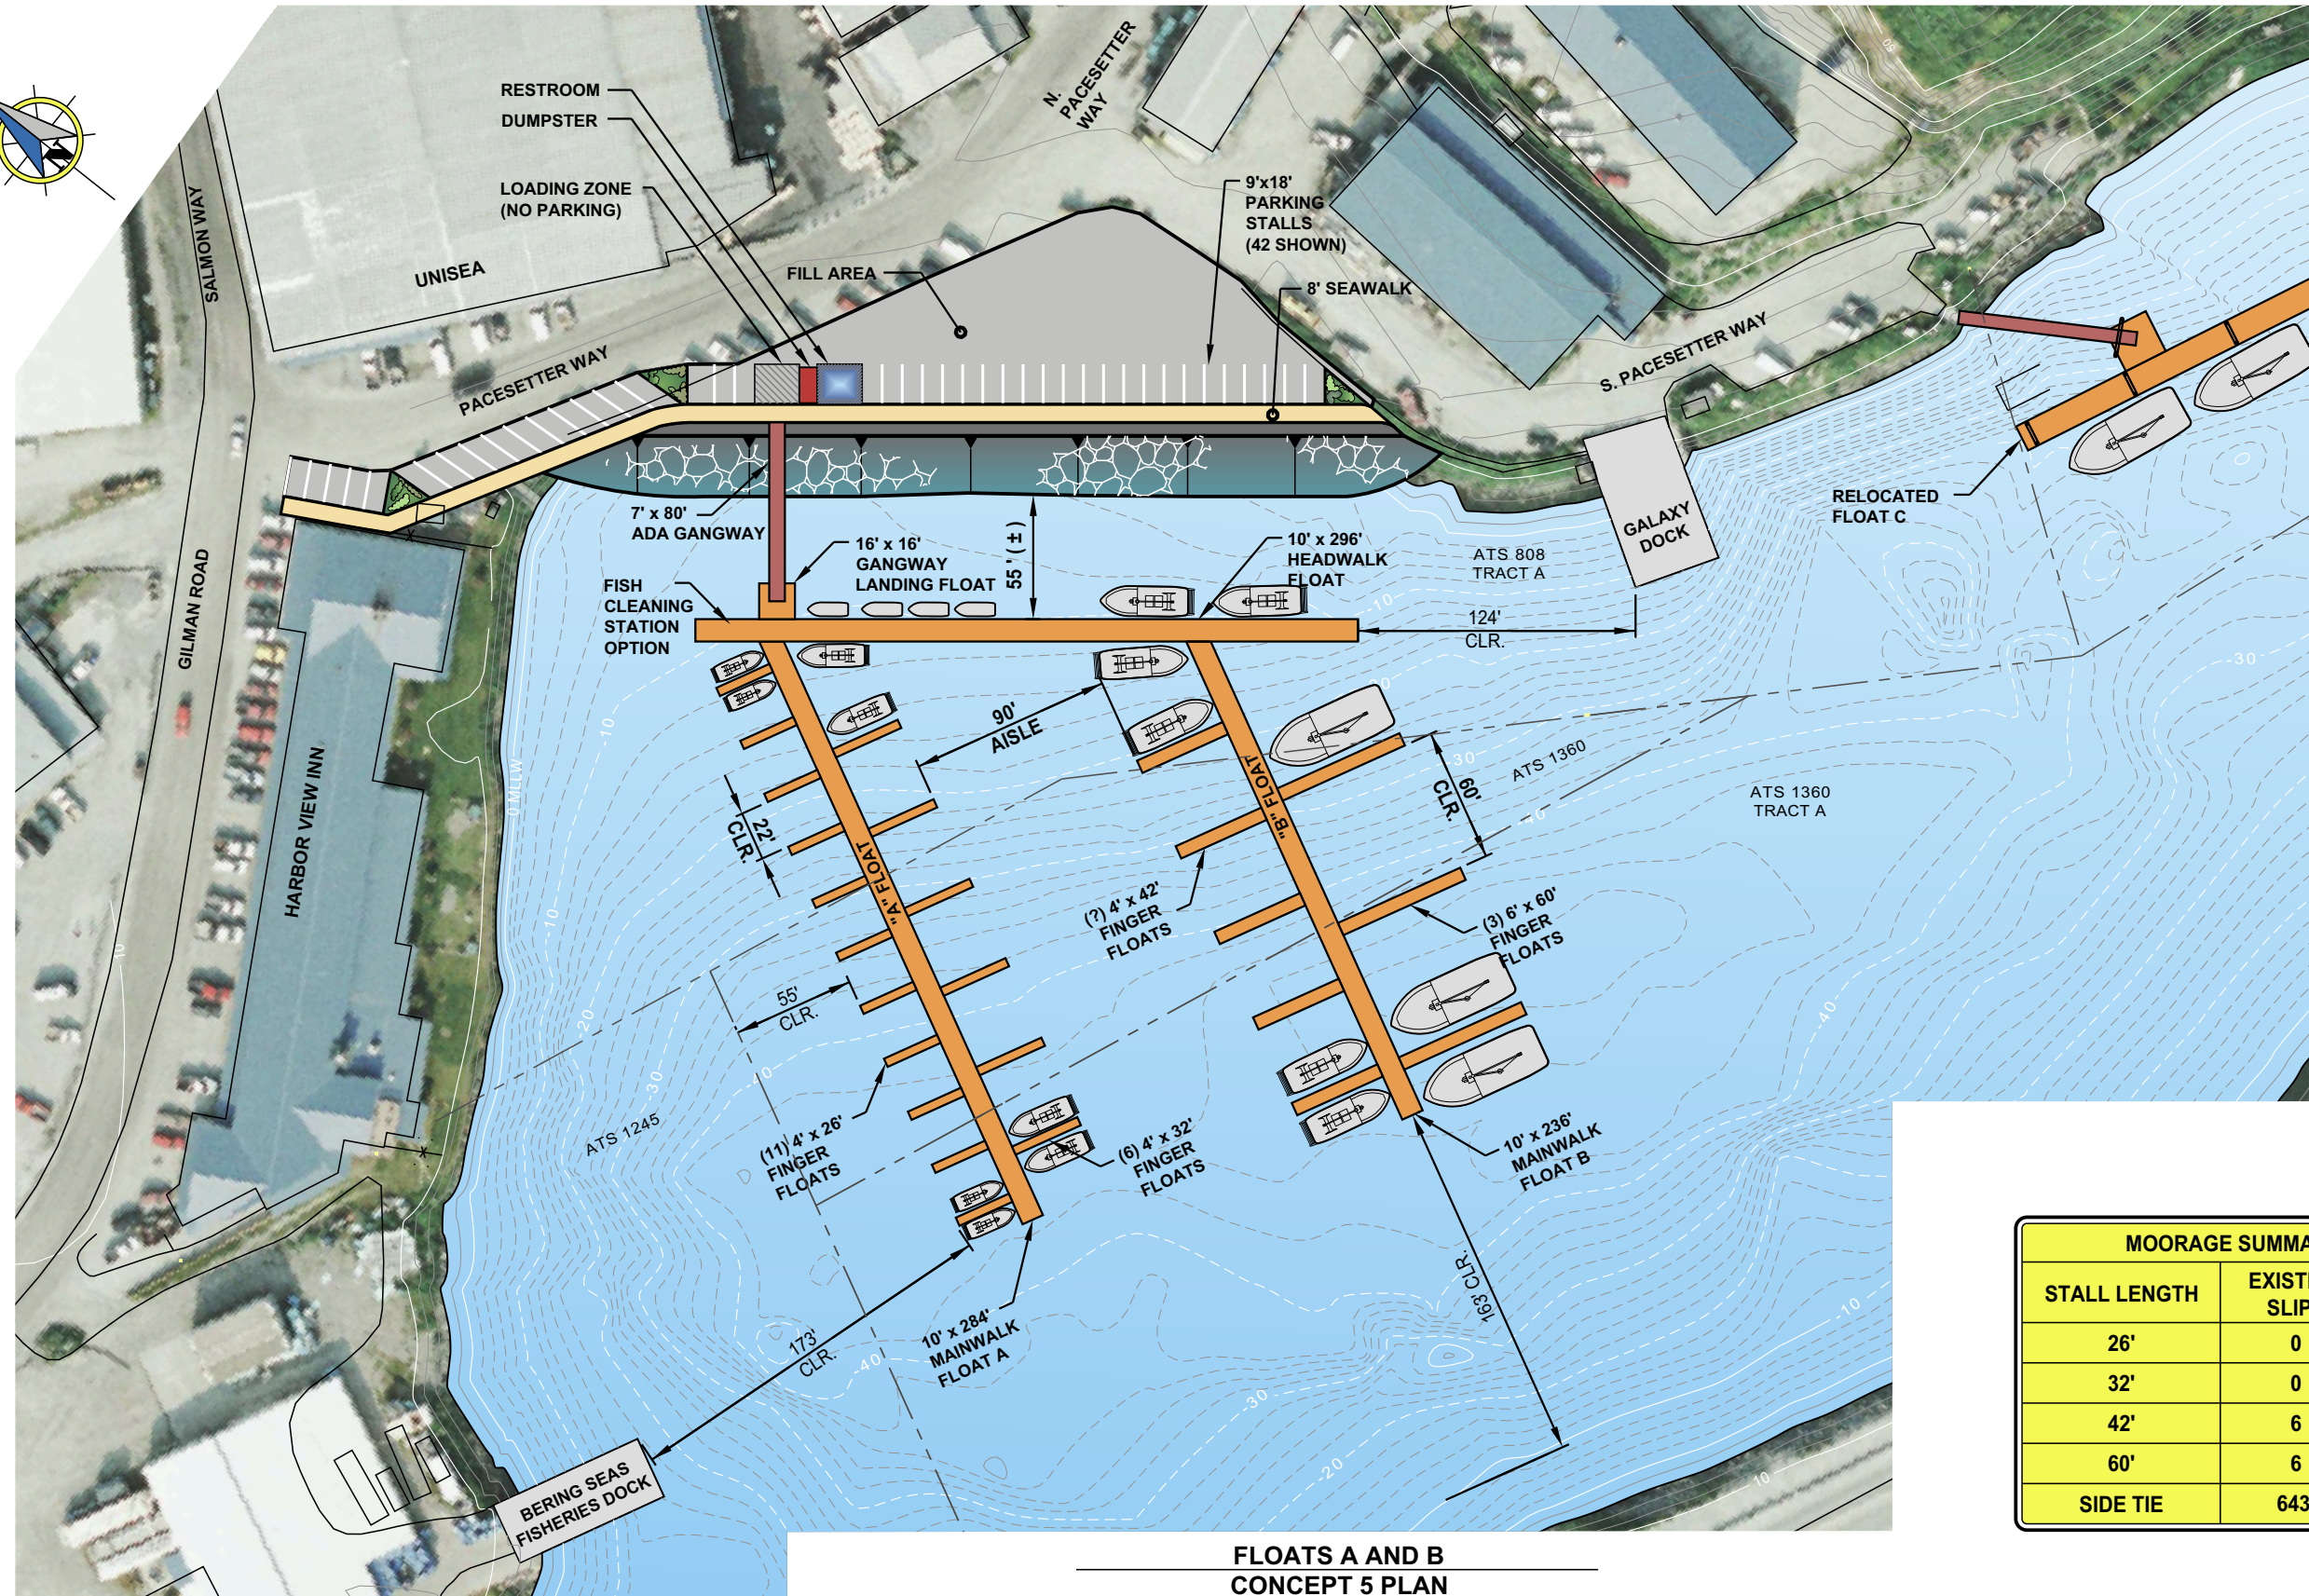

MOORAGE SUMMARY		
STALL LENGTH	EXISTING SLIPS	PROPOSED SLIPS
26'	0	22
32'	0	13
42'	6	11
60'	6	6
SIDE TIE	643'	280'

**FLOATS A AND B
CONCEPT 5 PLAN**

PRELIMINARY

 

REVISIONS					
REV.	DATE	DESCRIPTION	DWN.	CKD.	APP.



9360 Glacier Highway, Ste. 100
Juneau, Alaska 99801
Phone: 907-586-2093
Fax: 907-586-2099
www.pndengineers.com

DESIGN: CRS CHECKED: CRS
DRAWN: PJD APPROVED: CRS





**CITY OF UNALASKA
ROBERT STORRS HARBOR**

SHEET TITLE: **FLOATS A AND B
CONCEPT #5 - RECONFIGURED**

PN&D PROJECT NO.: 132021 DWG. FILE:


6
SHEET
OF 16

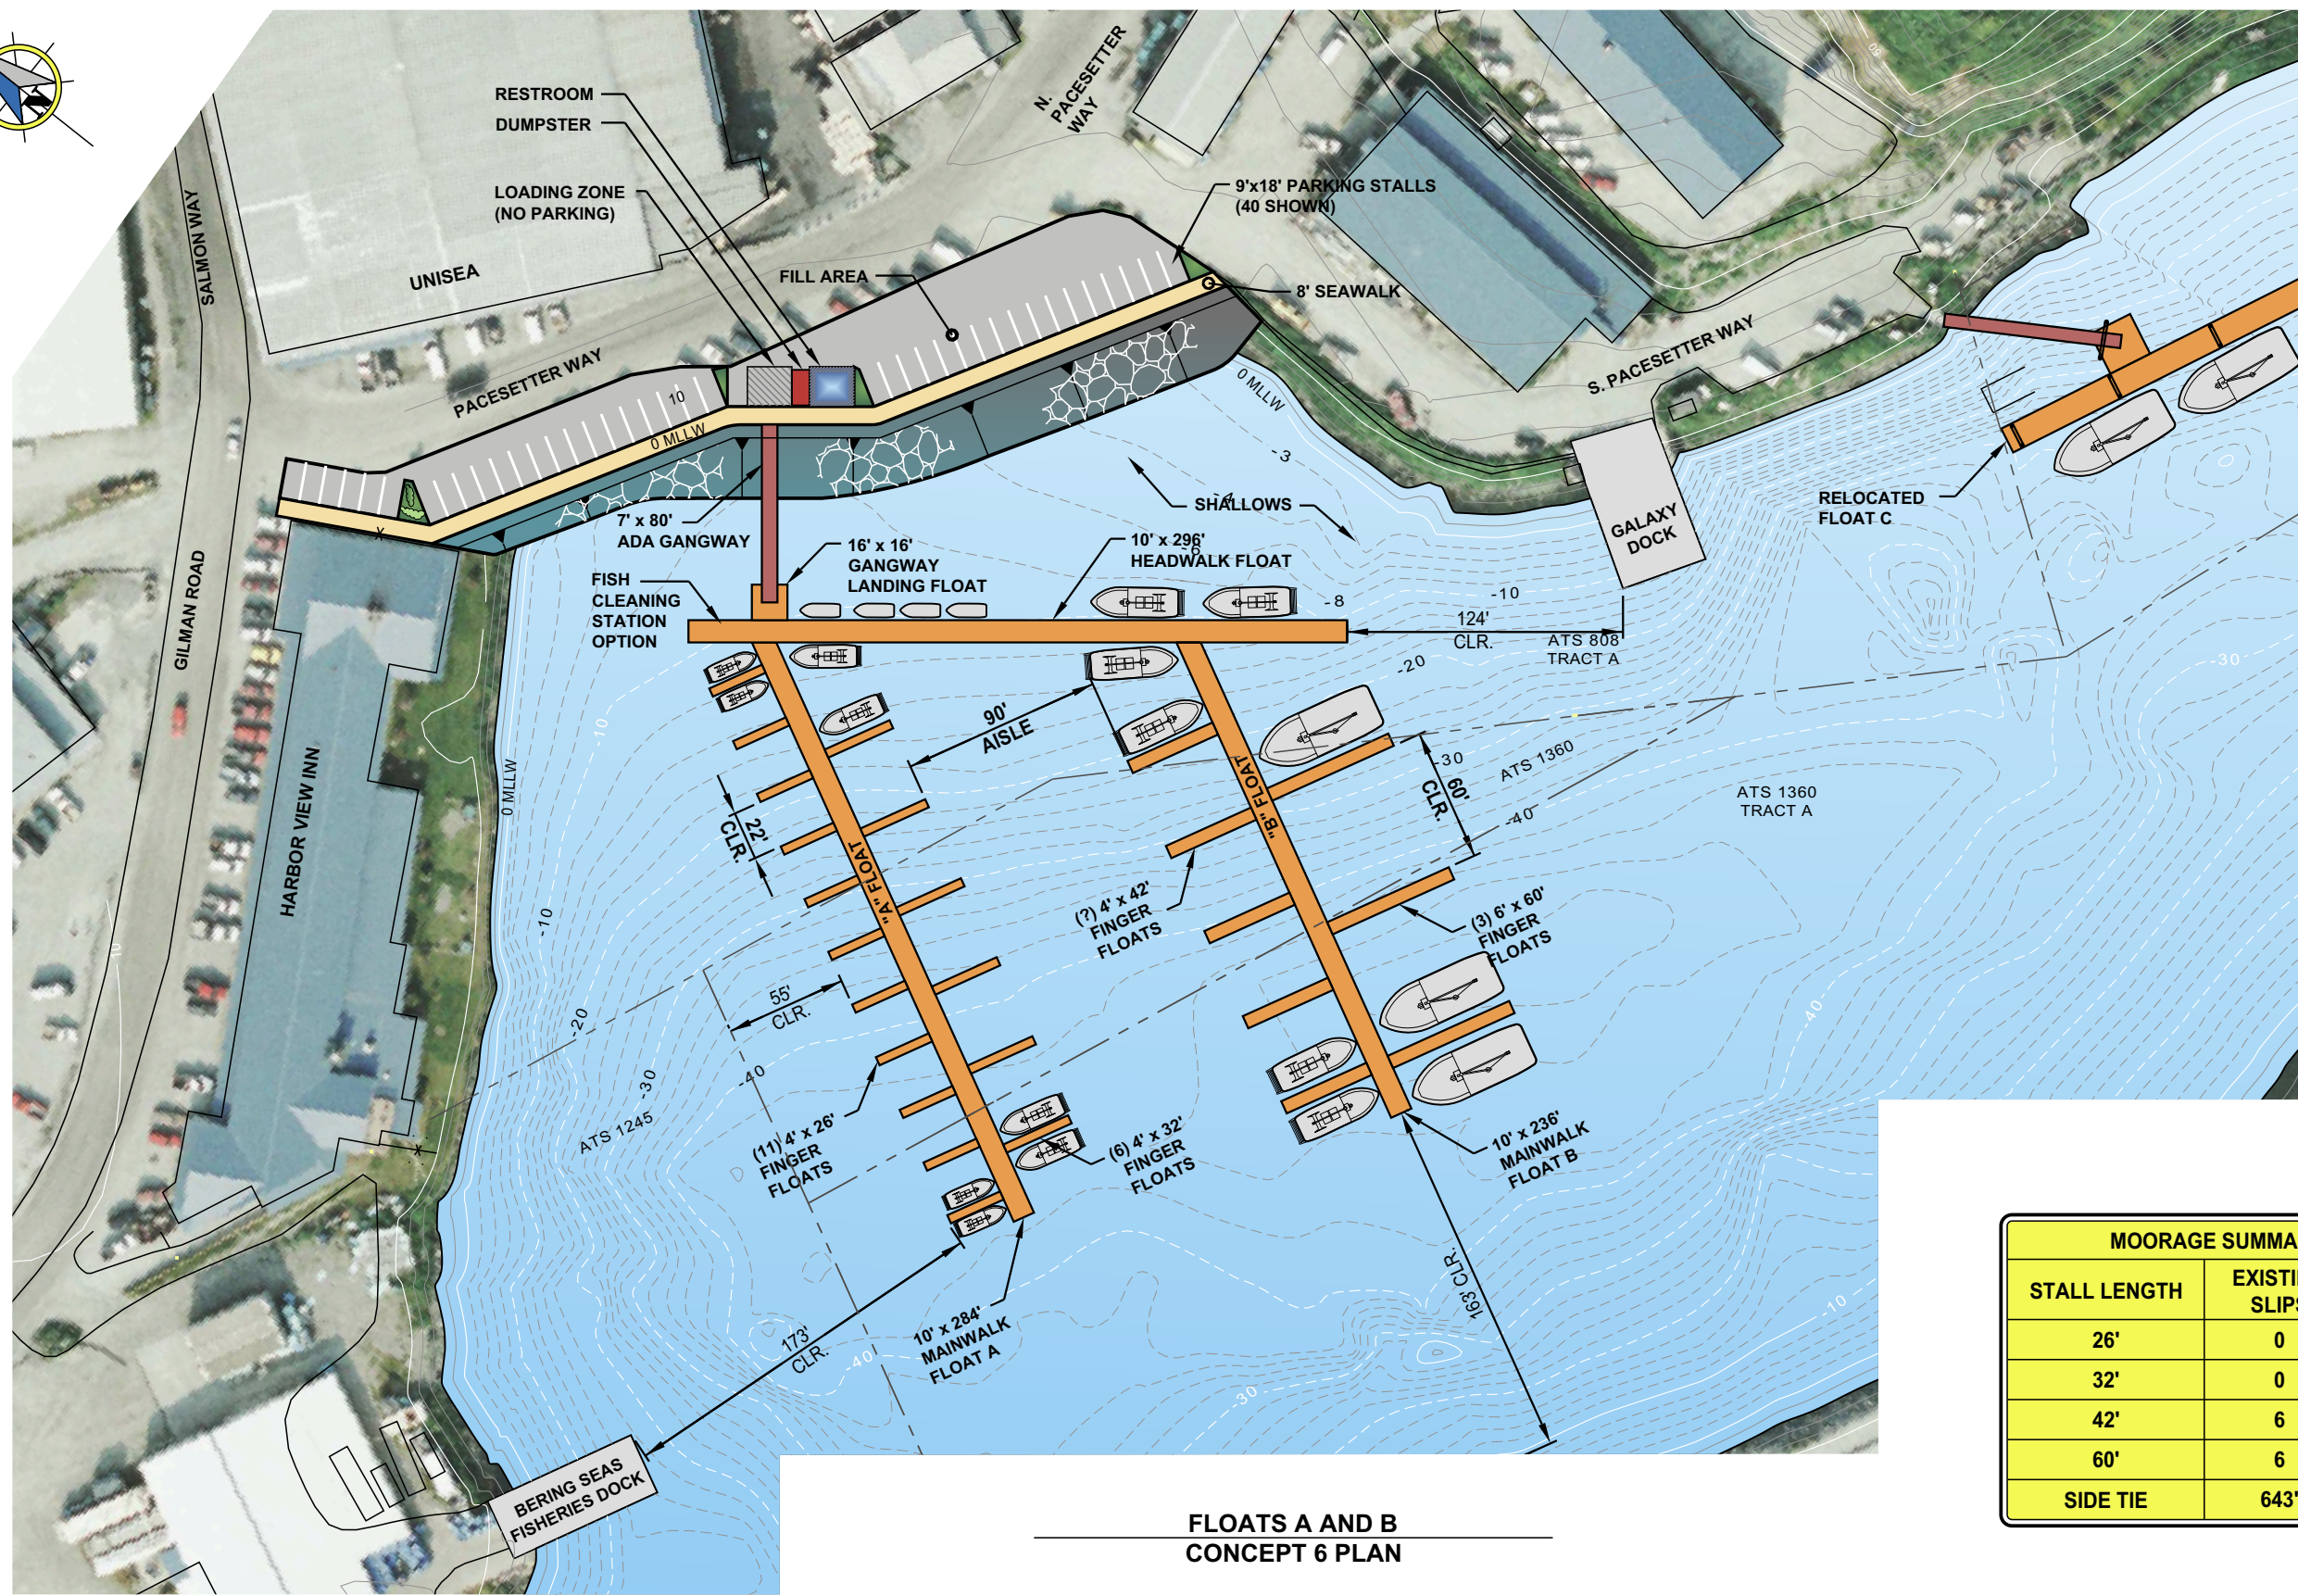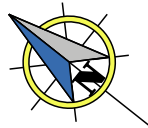

**FLOATS A AND B
CONCEPT 6 PLAN**

MOORAGE SUMMARY		
STALL LENGTH	EXISTING SLIPS	PROPOSED SLIPS
26'	0	22
32'	0	13
42'	6	11
60'	6	6
SIDE TIE	643'	280'

PRELIMINARY

 

REVISIONS					
REV.	DATE	DESCRIPTION	DWN.	CKD.	APP.

PND
ENGINEERS, INC.

9360 Glacier Highway, Ste. 100
Juneau, Alaska 99801
Phone: 907-586-2093
Fax: 907-586-2099
www.pndengineers.com

DESIGN: CRS CHECKED: CRS SCALE: SCALE IN FEET
DRAWN: PJD APPROVED: CRS 0 40 80 FT.





**CITY OF UNALASKA
ROBERT STORRS HARBOR**

SHEET TITLE: **FLOATS A AND B
CONCEPT #6 - RECONFIGURED**

PN&D PROJECT NO.: 132021 DWG. FILE:


7
SHEET
7 OF 16

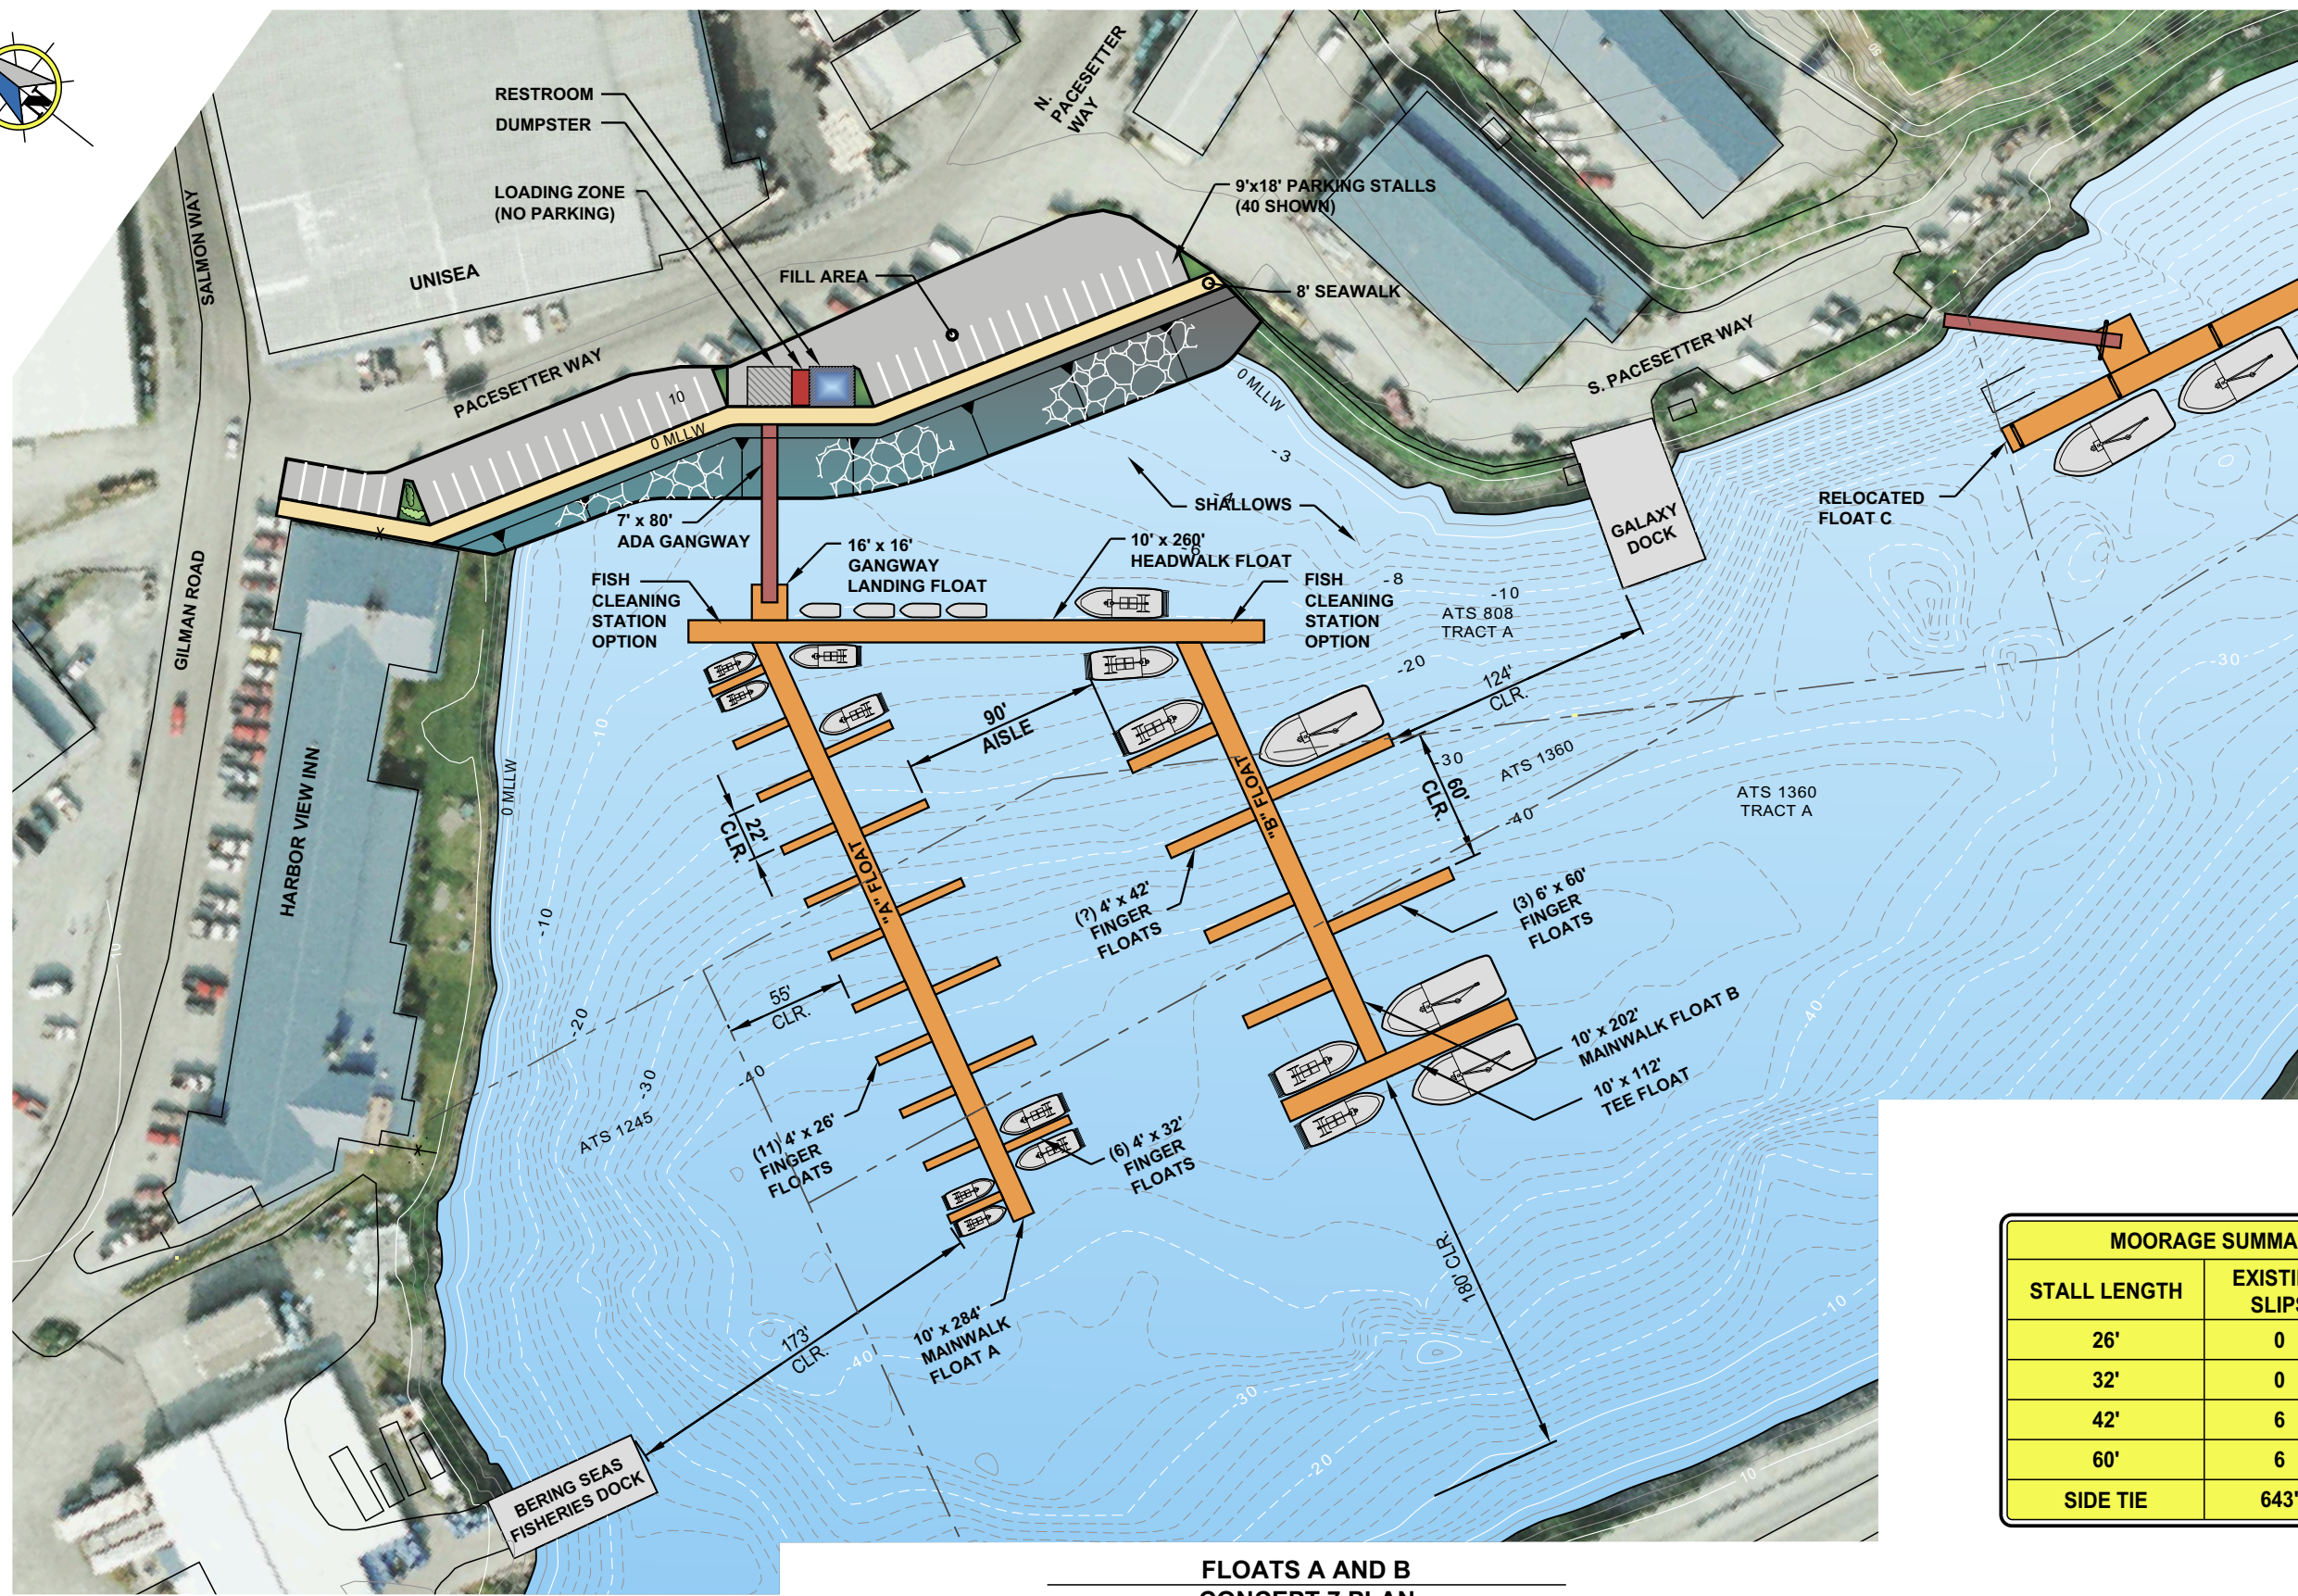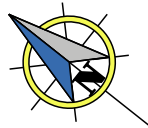

FLOATS A AND B
CONCEPT 7 PLAN

MOORAGE SUMMARY		
STALL LENGTH	EXISTING SLIPS	PROPOSED SLIPS
26'	0	22
32'	0	13
42'	6	11
60'	6	6
SIDE TIE	643'	270'

PRELIMINARY

 

REVISIONS					
REV.	DATE	DESCRIPTION	DWN.	CKD.	APP.

PND
ENGINEERS, INC.

9360 Glacier Highway, Ste. 100
Juneau, Alaska 99801
Phone: 907-586-2093
Fax: 907-586-2099
www.pndengineers.com

DESIGN: CRS CHECKED: CRS SCALE: SCALE IN FEET
DRAWN: PJD APPROVED: CRS 0 40 80 FT.



CITY OF UNALASKA
ROBERT STORRS HARBOR

SHEET TITLE: **FLOATS A AND B
CONCEPT #7 - RECONFIGURED**
PN&D PROJECT NO.: 132021 DWG. FILE:


8
SHEET
8 OF 16



EXISTING CONDITIONS

EXISTING MOORAGE SUMMARY	
STALL LENGTH	EXISTING SLIPS
42'	8
SIDE TIE	504'

PRELIMINARY


 


REVISIONS					
REV.	DATE	DESCRIPTION	DWN.	CKD.	APP.



9360 Glacier Highway, Ste. 100
Juneau, Alaska 99801
Phone: 907-586-2093
Fax: 907-586-2099
www.pndengineers.com

DESIGN: CRS CHECKED: CRS
DRAWN: LRG APPROVED: CRS

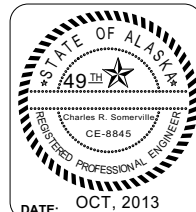 


**CITY OF UNALASKA
ROBERT STORRS HARBOR**

SHEET TITLE: **FLOAT C
EXISTING CONDITIONS**

PN&D PROJECT NO.: 132021

DWG. FILE:


9
SHEET
9 OF 16

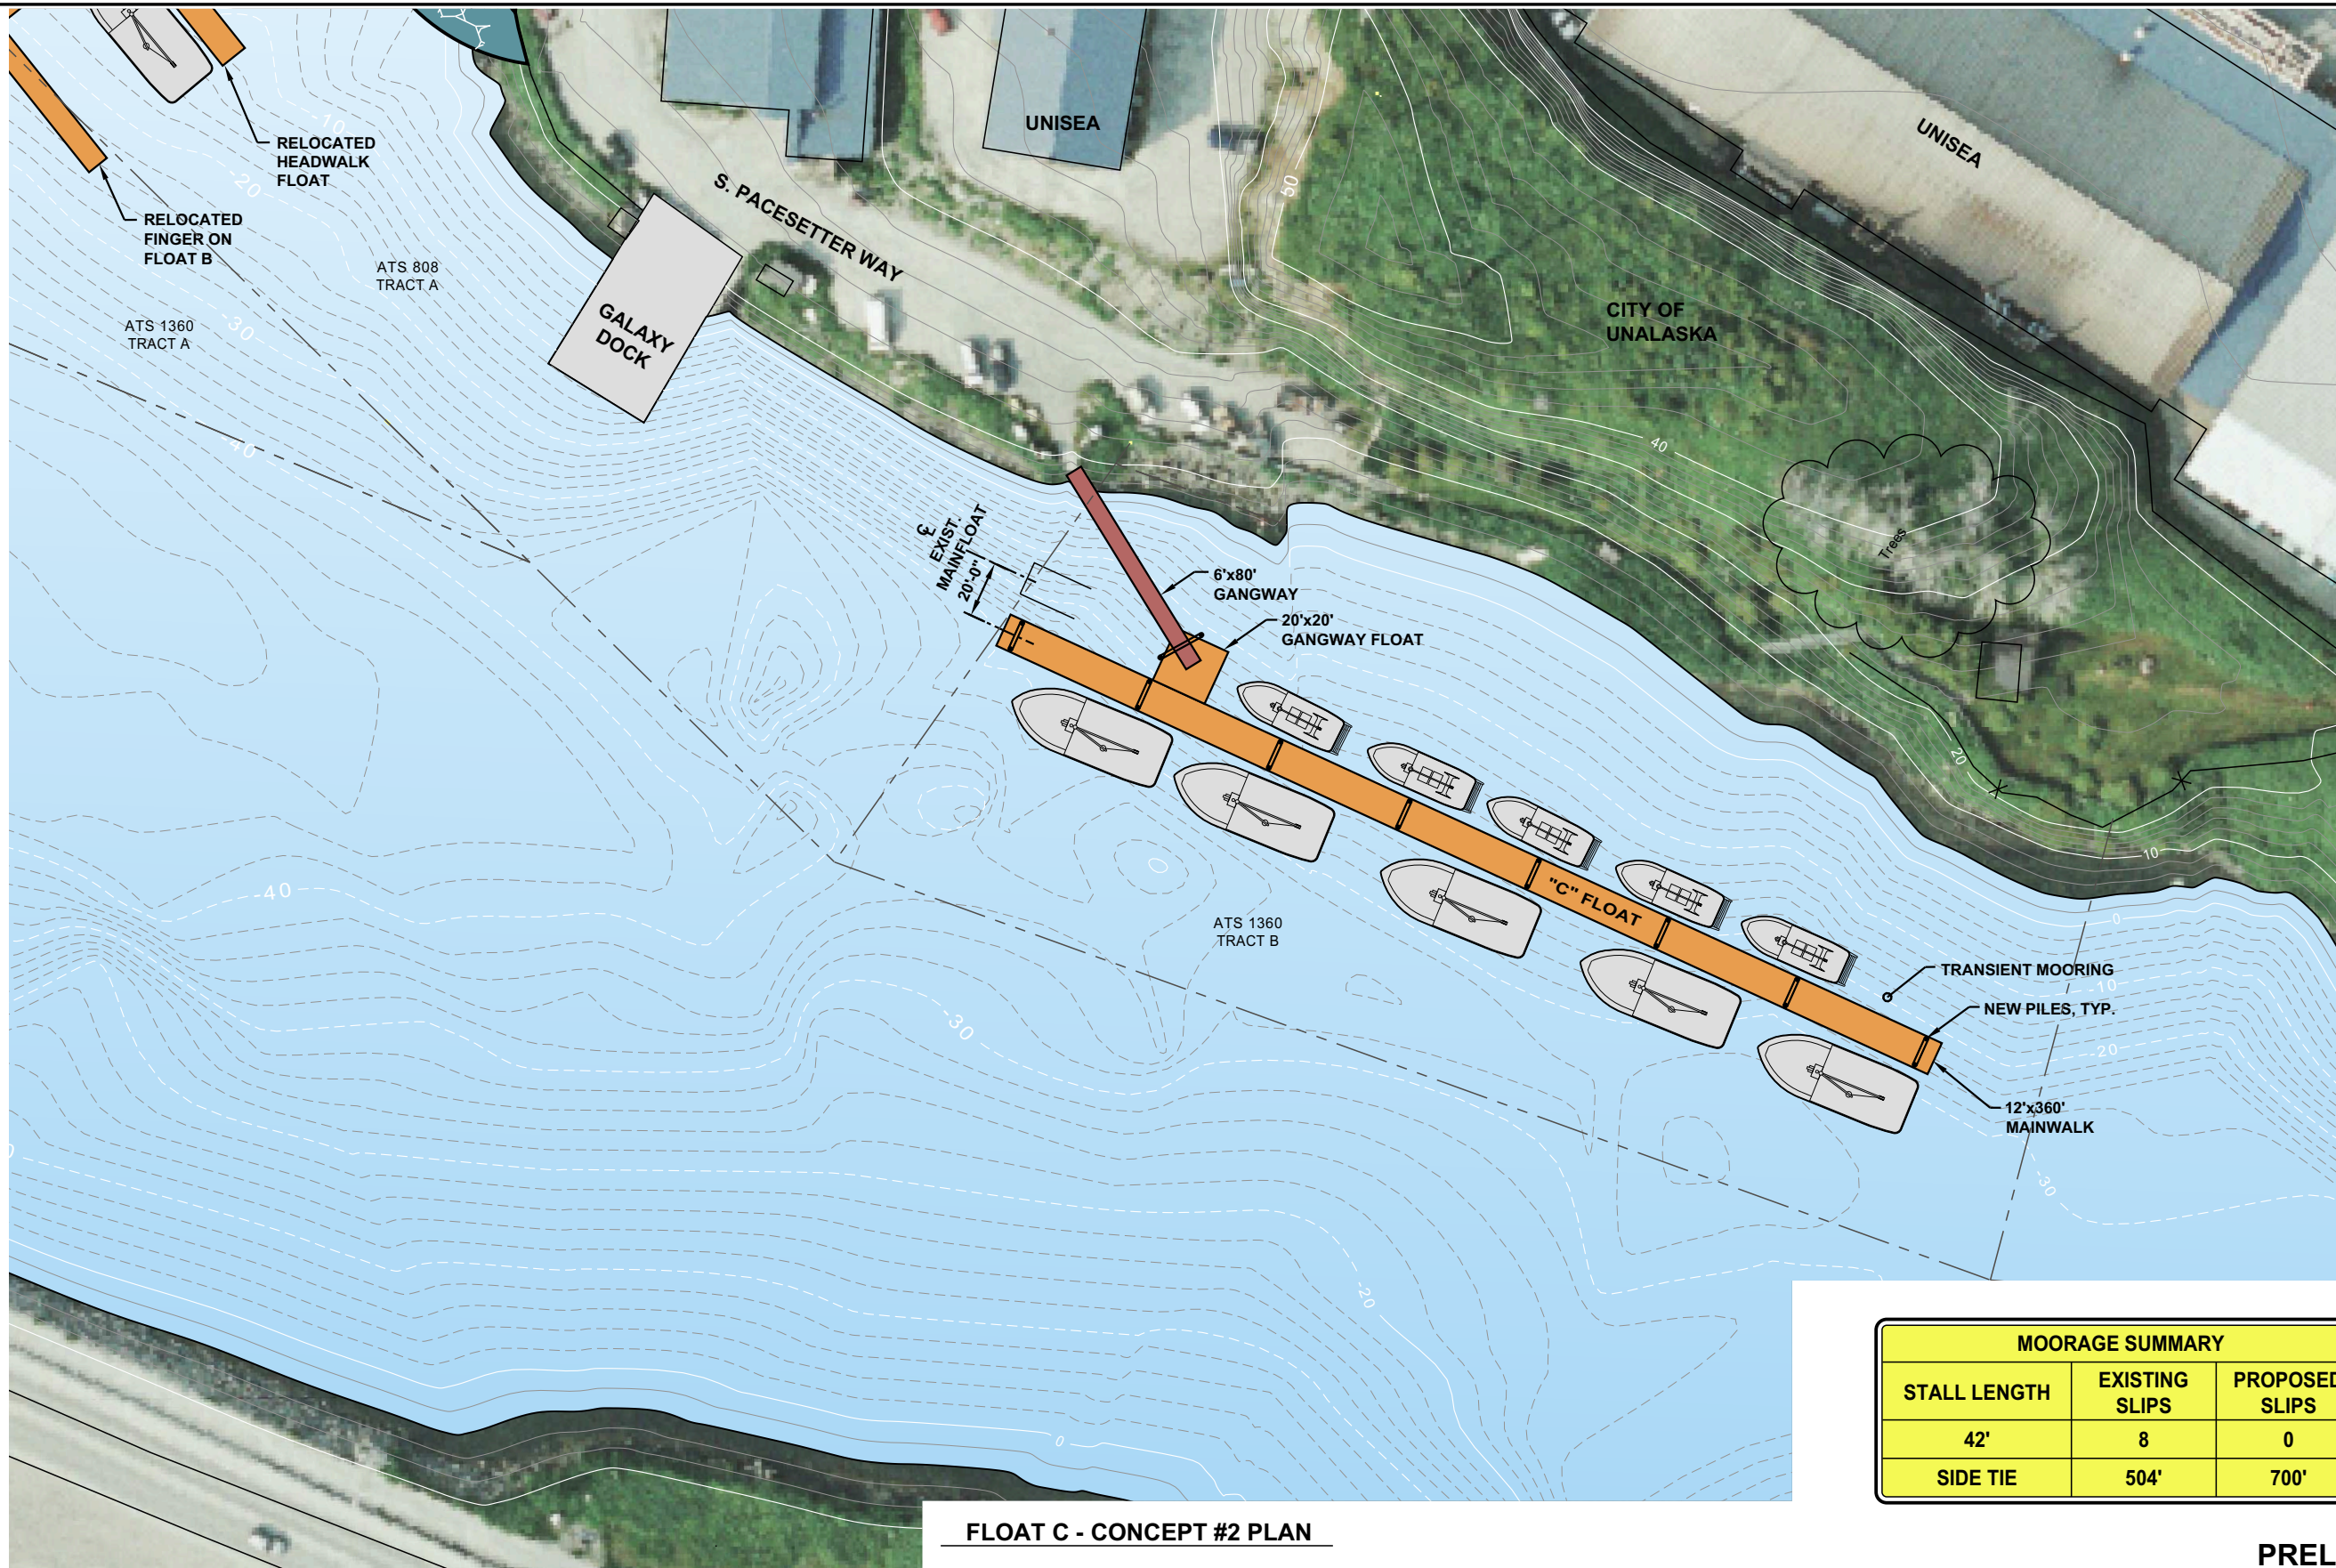

FLOAT C - CONCEPT #2 PLAN

MOORAGE SUMMARY		
STALL LENGTH	EXISTING SLIPS	PROPOSED SLIPS
42'	8	0
SIDE TIE	504'	700'

PRELIMINARY

 

REVISIONS					
REV.	DATE	DESCRIPTION	DWN.	CKD.	APP.



9360 Glacier Highway, Ste. 100
Juneau, Alaska 99801
Phone: 907-586-2093
Fax: 907-586-2099
www.pndengineers.com


DESIGN: CRS CHECKED: CRS SCALE: SCALE IN FEET
DRAWN: LRG APPROVED: CRS 0 30 60 FT.



**CITY OF UNALASKA
ROBERT STORRS HARBOR**

SHEET TITLE: **FLOAT C
CONCEPT #2**
PN&D PROJECT NO.: 132021 DWG. FILE:


10
SHEET
10 OF 16

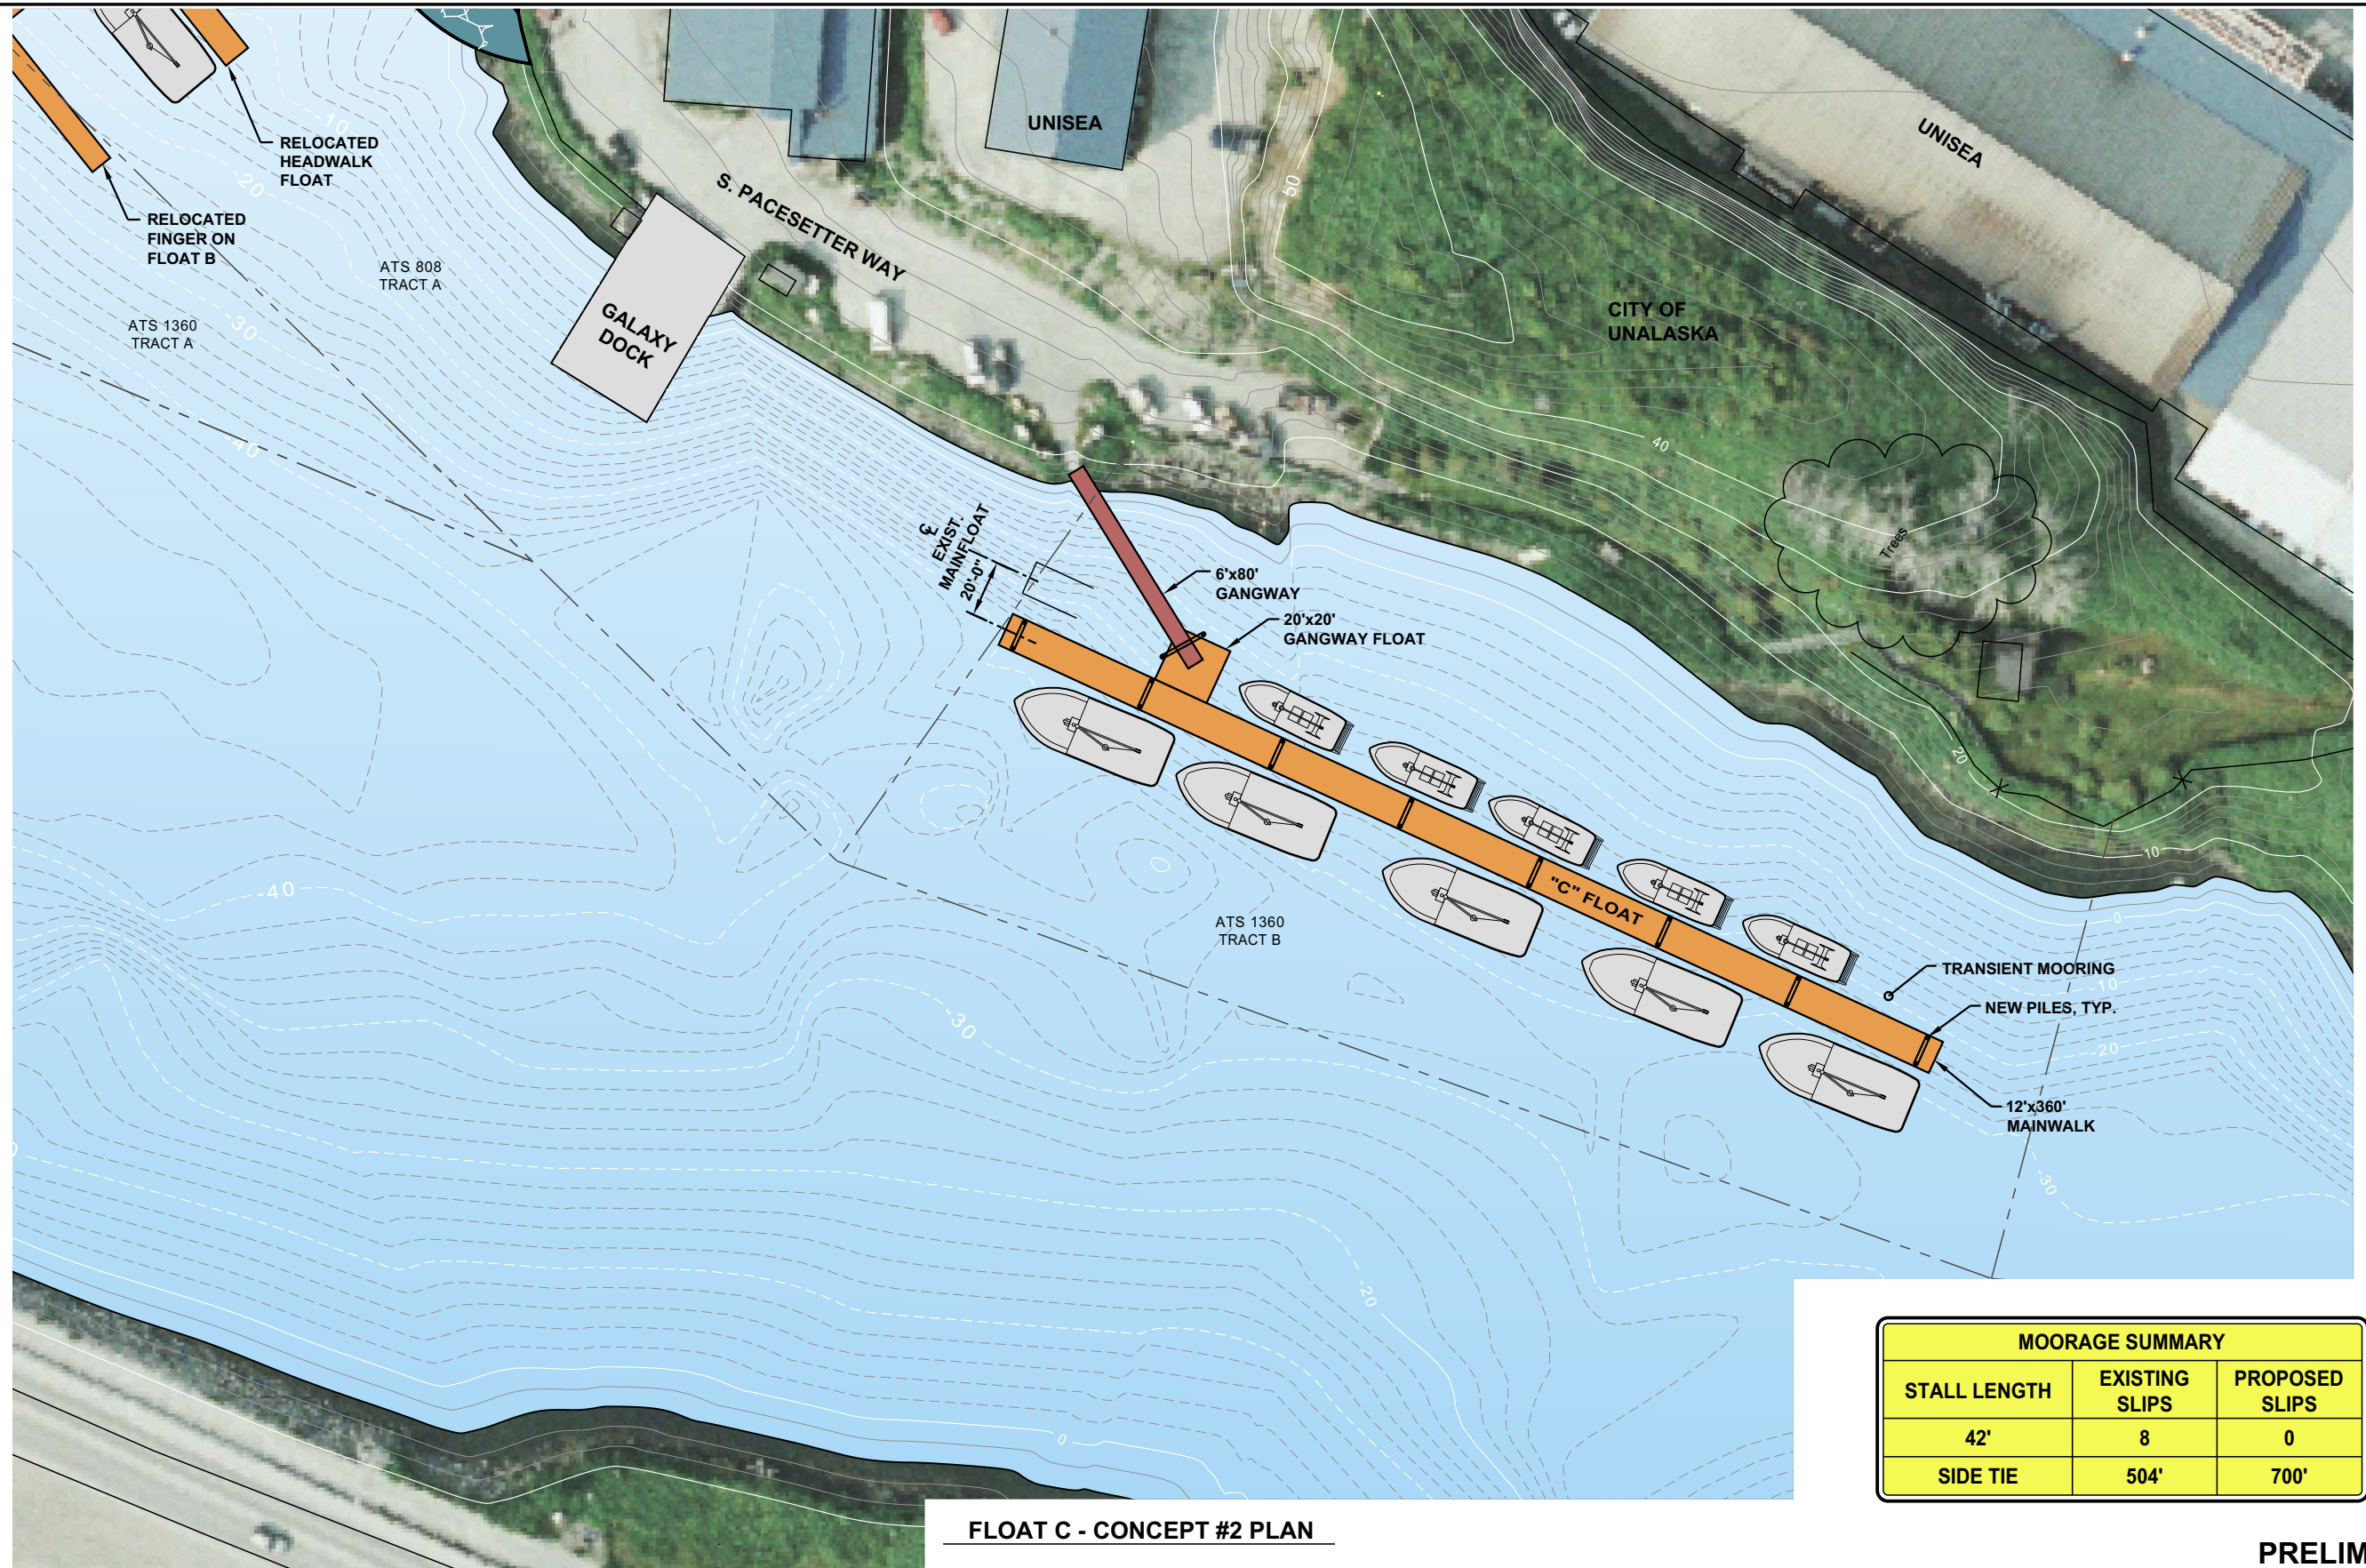

FLOAT C - CONCEPT #2 PLAN

MOORAGE SUMMARY		
STALL LENGTH	EXISTING SLIPS	PROPOSED SLIPS
42'	8	0
SIDE TIE	504'	700'

PRELIMINARY


 


REVISIONS					
REV.	DATE	DESCRIPTION	DWN.	CKD.	APP.



9360 Glacier Highway, Ste. 100
Juneau, Alaska 99801
Phone: 907-586-2093
Fax: 907-586-2099
www.pndengineers.com

DESIGN: CRS CHECKED: CRS
DRAWN: LRG APPROVED: CRS

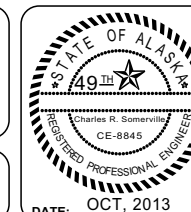 


DATE: OCT, 2013

**CITY OF UNALASKA
ROBERT STORRS HARBOR**

SHEET TITLE: **FLOAT C
CONCEPT #2**

PN&D PROJECT NO.: 132021 DWG. FILE:


11
SHEET
11 OF 16

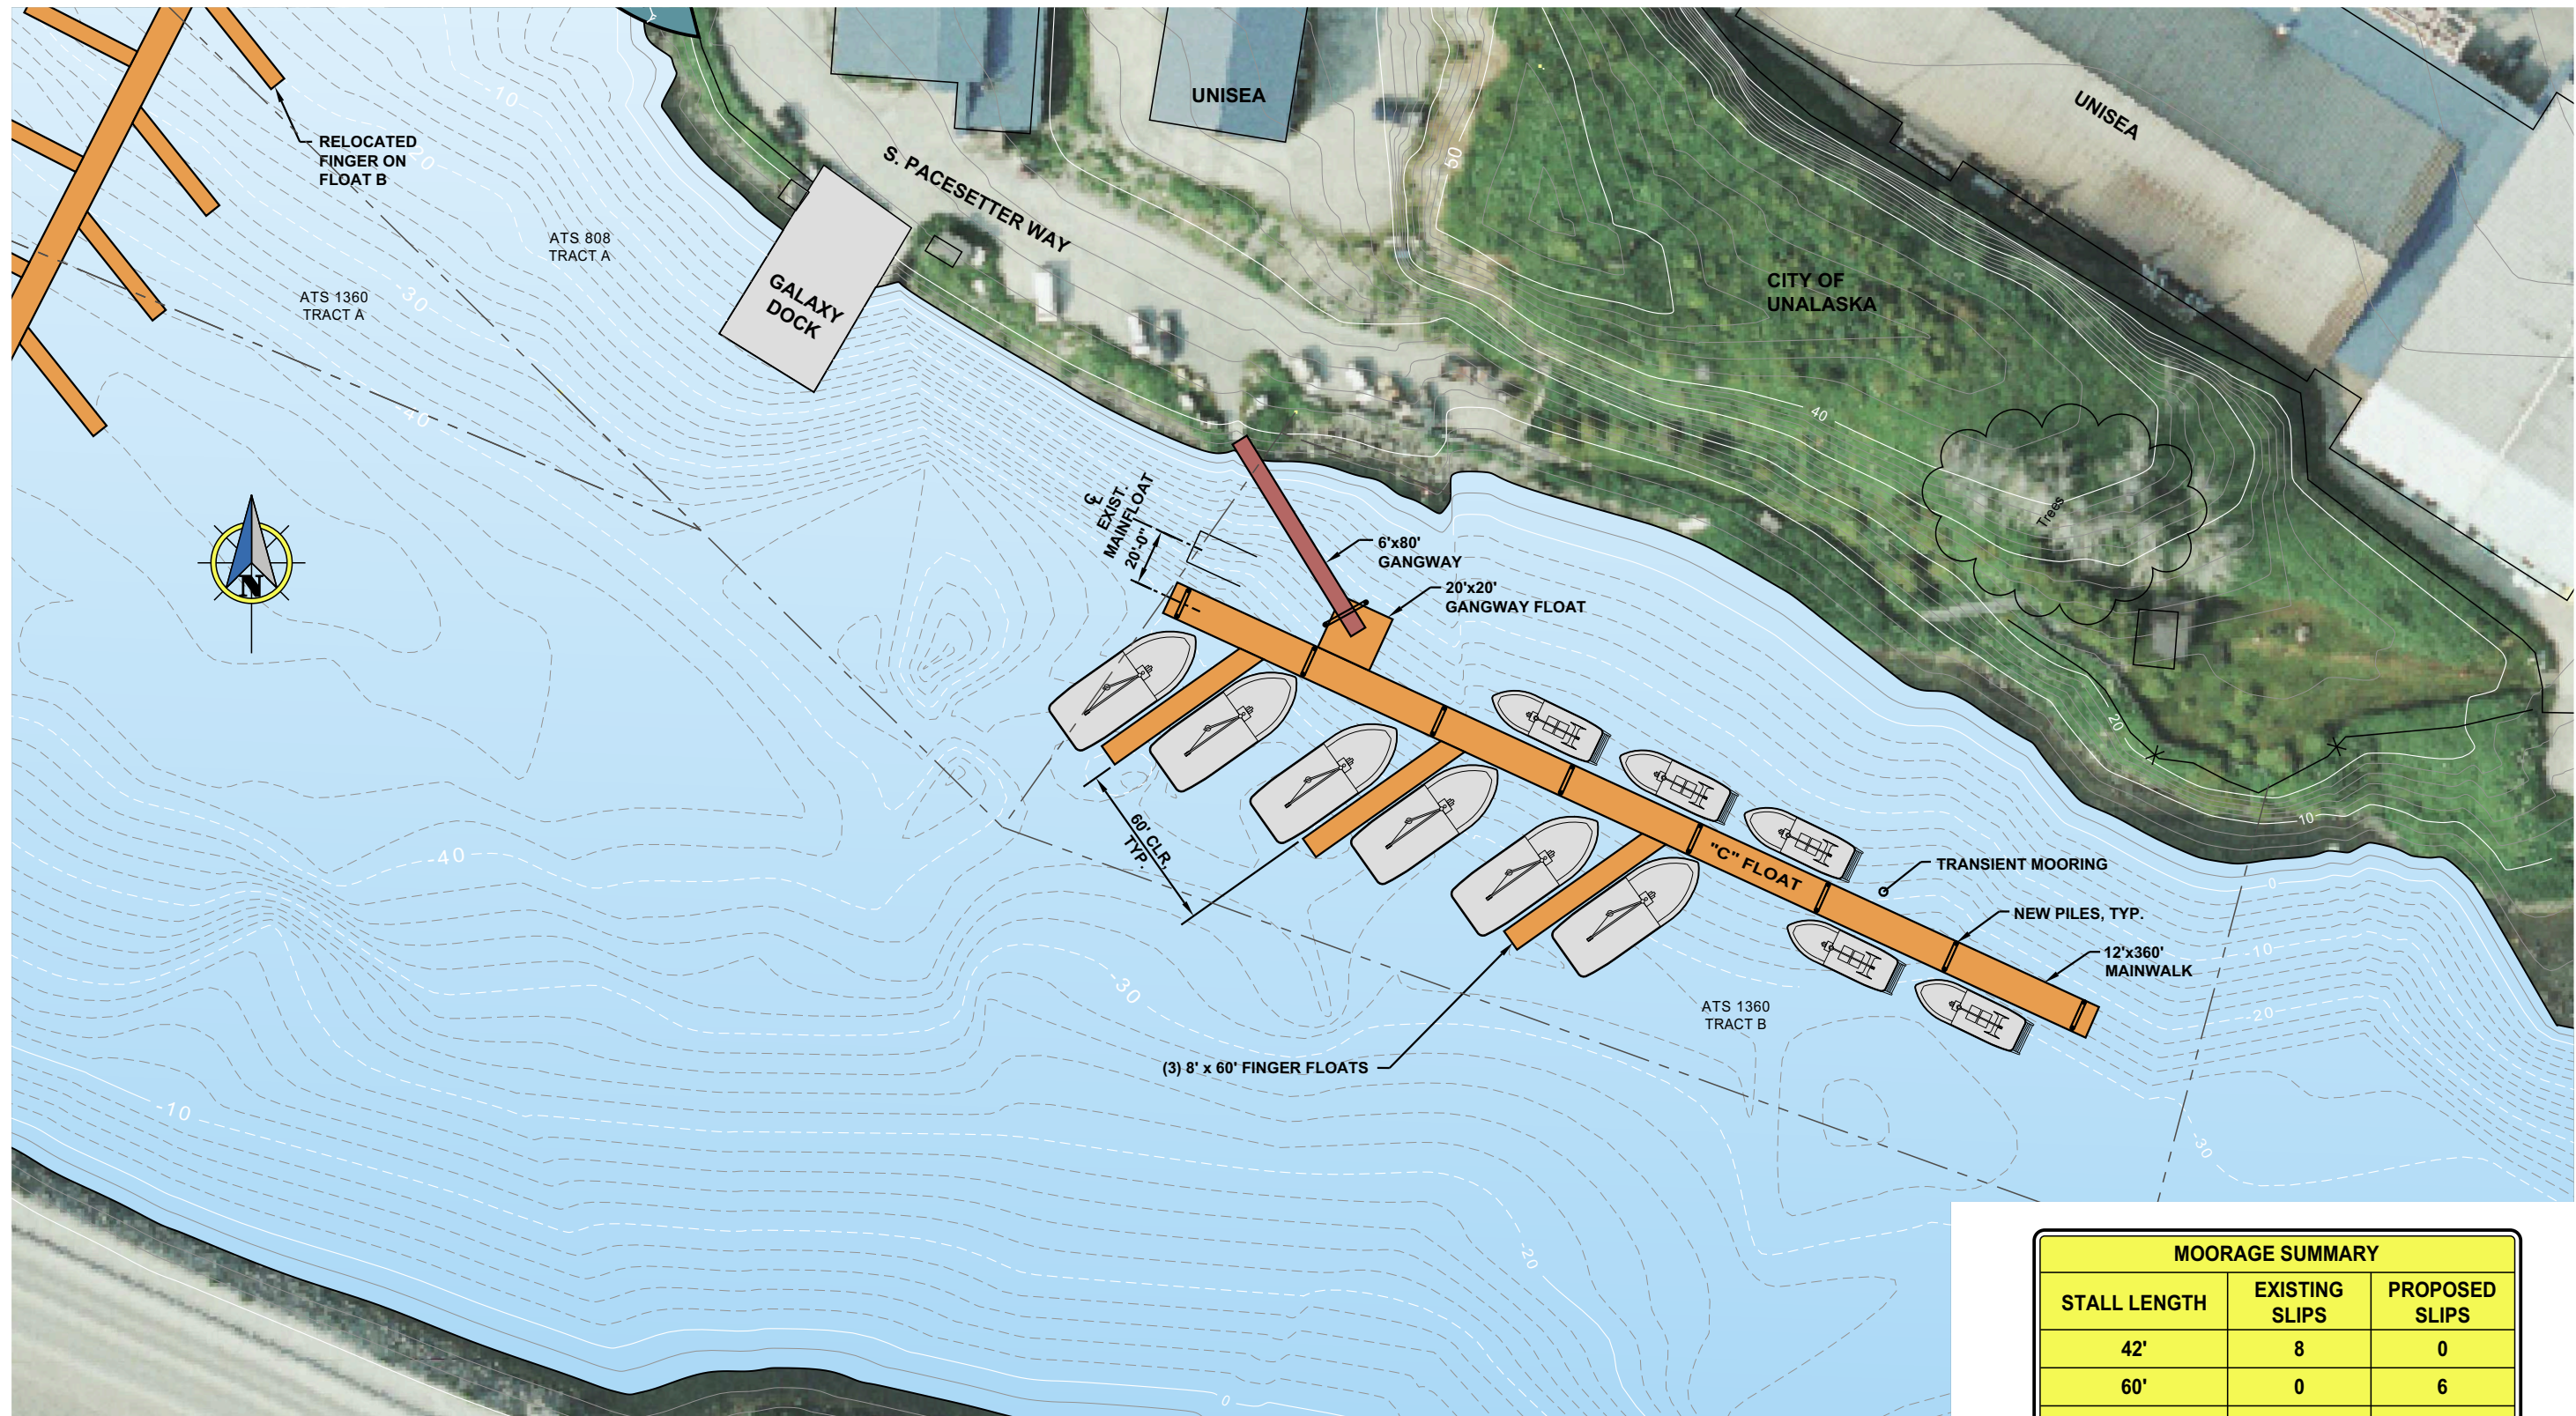

FLOAT C - CONCEPT #3 PLAN

MOORAGE SUMMARY		
STALL LENGTH	EXISTING SLIPS	PROPOSED SLIPS
42'	8	0
60'	0	6
SIDE TIE	504'	470'

PRELIMINARY

 

REVISIONS					
REV.	DATE	DESCRIPTION	DWN.	CKD.	APP.

P | N | D
ENGINEERS, INC.

9360 Glacier Highway, Ste. 100
Juneau, Alaska 99801
Phone: 907-586-2093
Fax: 907-586-2099
www.pndengineers.com

DESIGN: CRS CHECKED: CRS SCALE: SCALE IN FEET
DRAWN: PJD APPROVED: CRS 0 30 60 FT.




CITY OF UNALASKA
ROBERT STORRS HARBOR

SHEET TITLE: **FLOAT C CONCEPT #3**

PN&D PROJECT NO.: 132021 DWG. FILE:

DATE: OCT, 2013

12 SHEET 12 OF 16

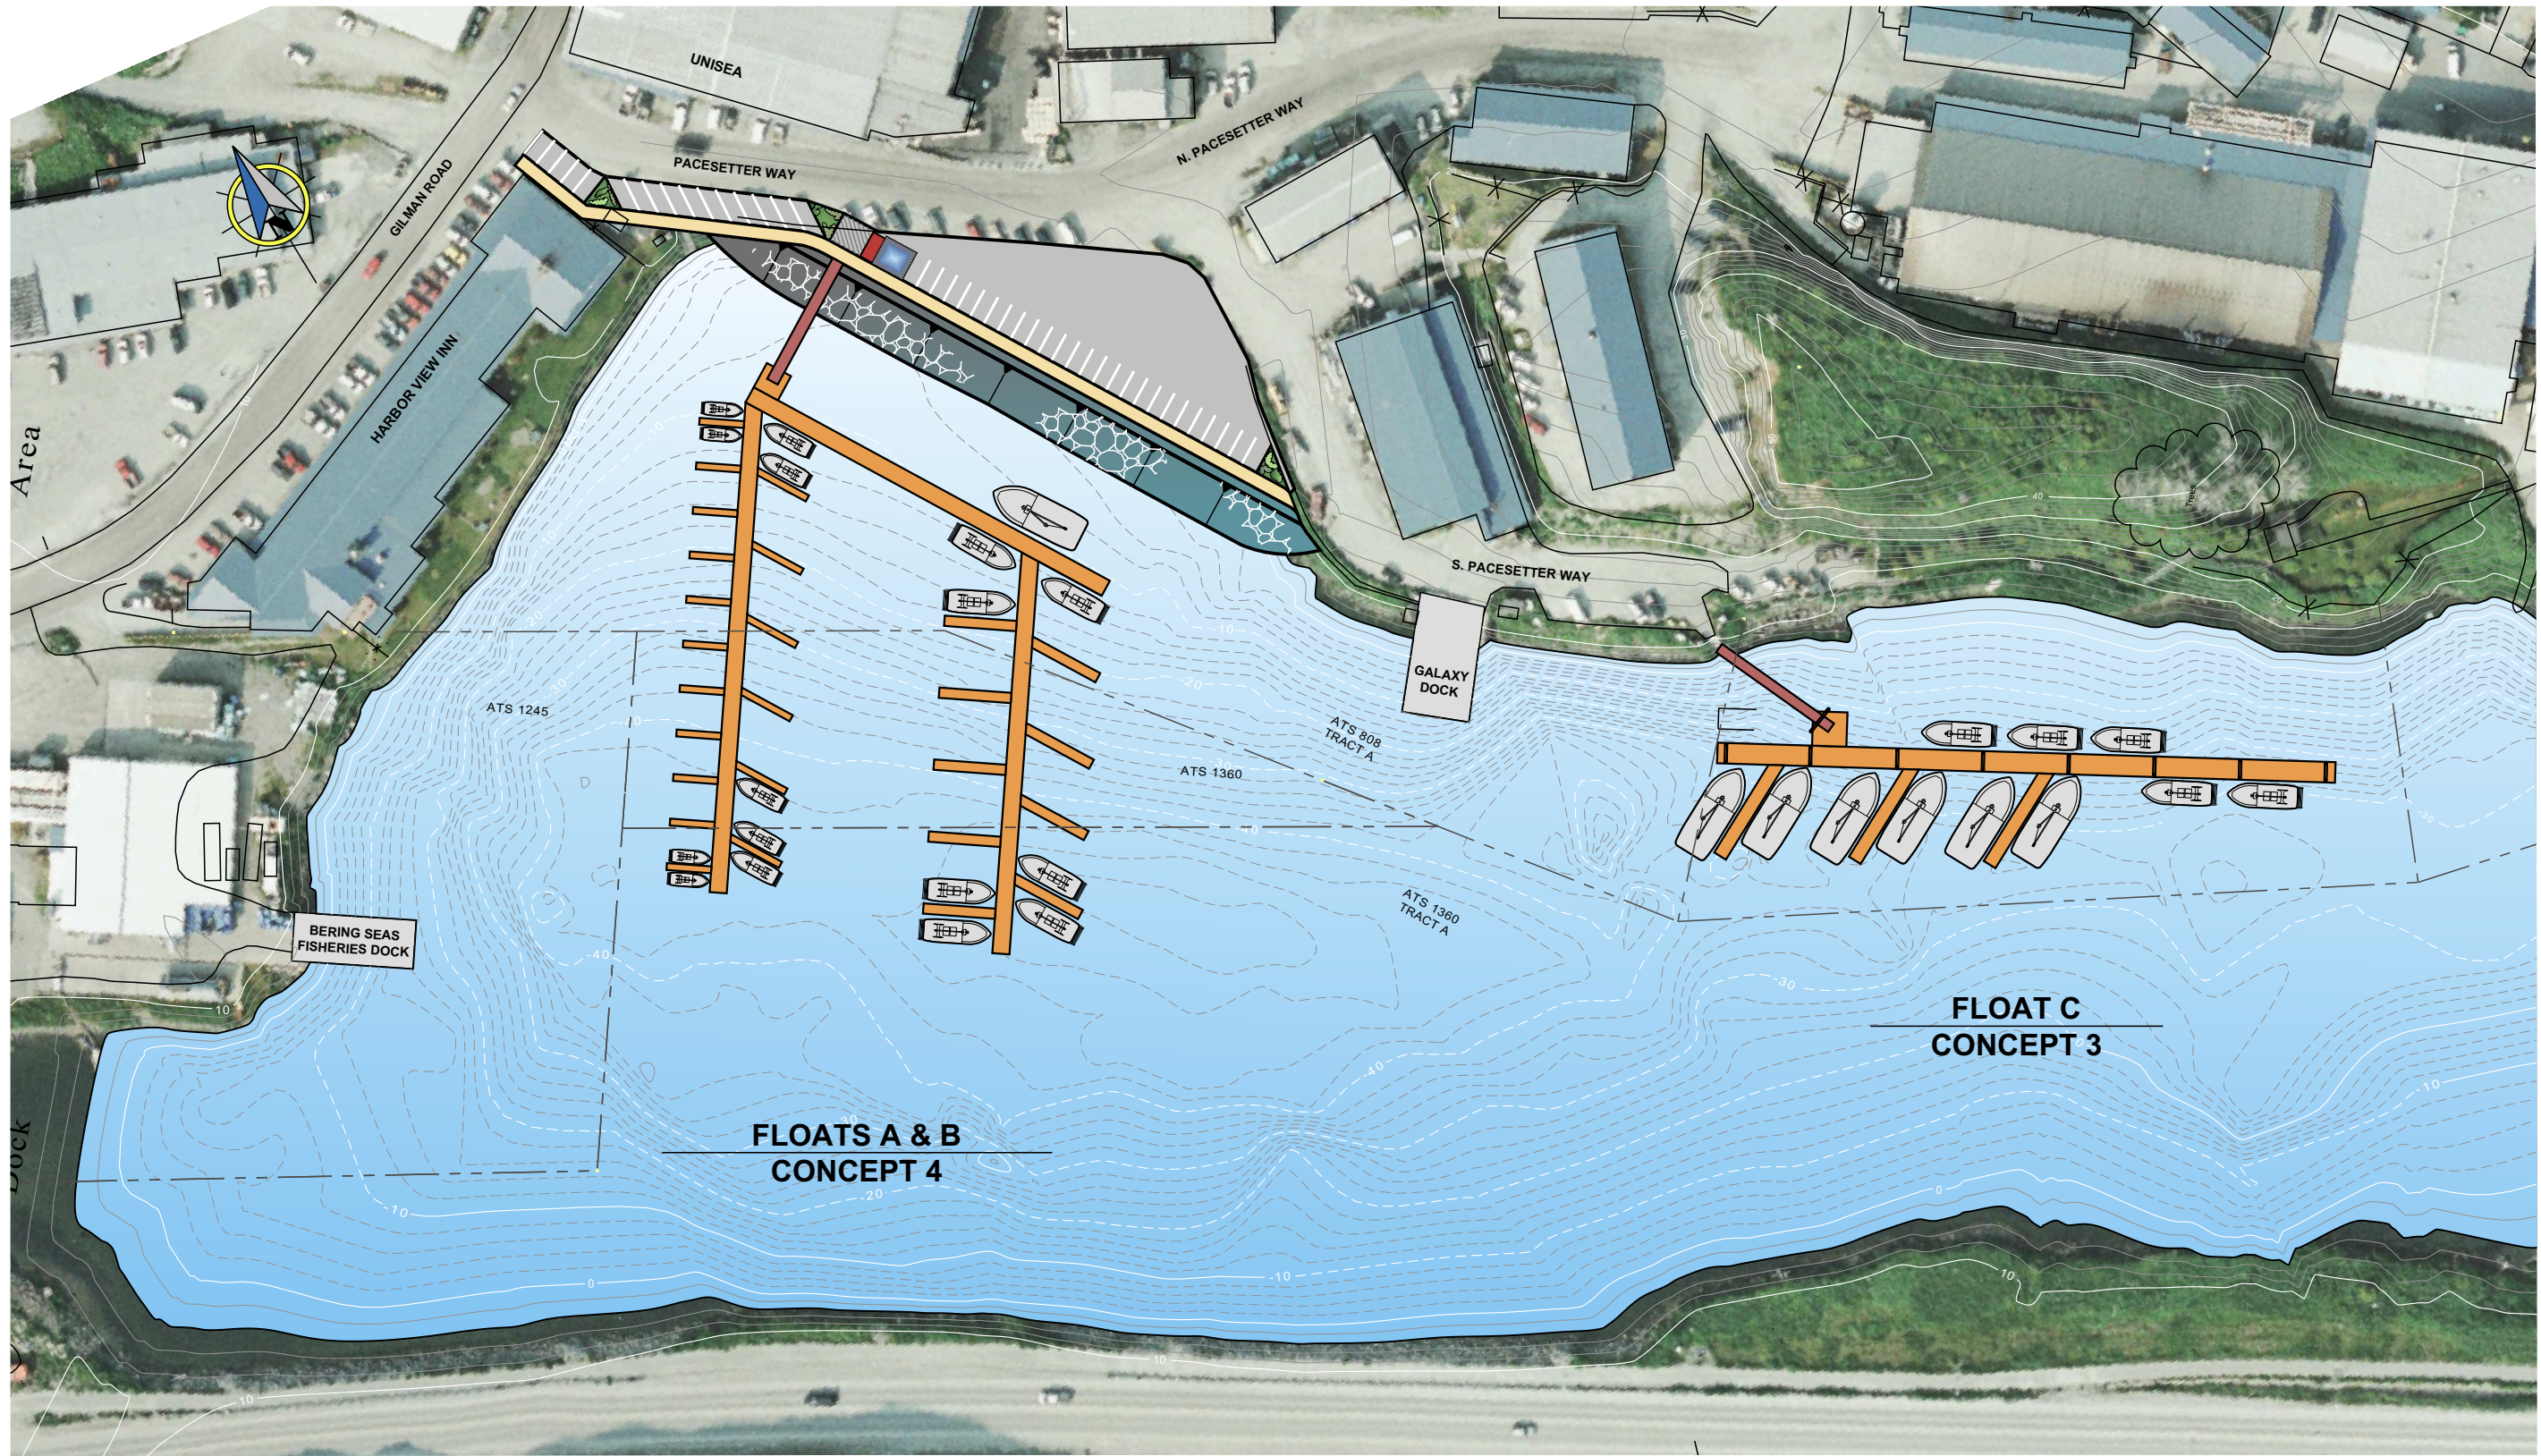

PRELIMINARY

City of Unalaska

REVISIONS					
REV.	DATE	DESCRIPTION	DWN.	CKD.	APP.

P | N | D
ENGINEERS, INC.

9360 Glacier Highway, Ste. 100
Juneau, Alaska 99801
Phone: 907-586-2093
Fax: 907-586-2099
www.pndengineers.com

DESIGN: CRS CHECKED: CRS
DRAWN: PJD APPROVED: CRS

SCALE: SCALE IN FEET
0 50 100 FT.


DATE: OCT, 2013

**CITY OF UNALASKA
ROBERT STORRS HARBOR**


SHEET TITLE: **OVERALL SITE PLAN
FLOATS A&B - CONCEPT 4 &
FLOAT C - CONCEPT 3**

PN&D PROJECT NO.: 132021 DWG. FILE:

13
SHEET
13 OF 16

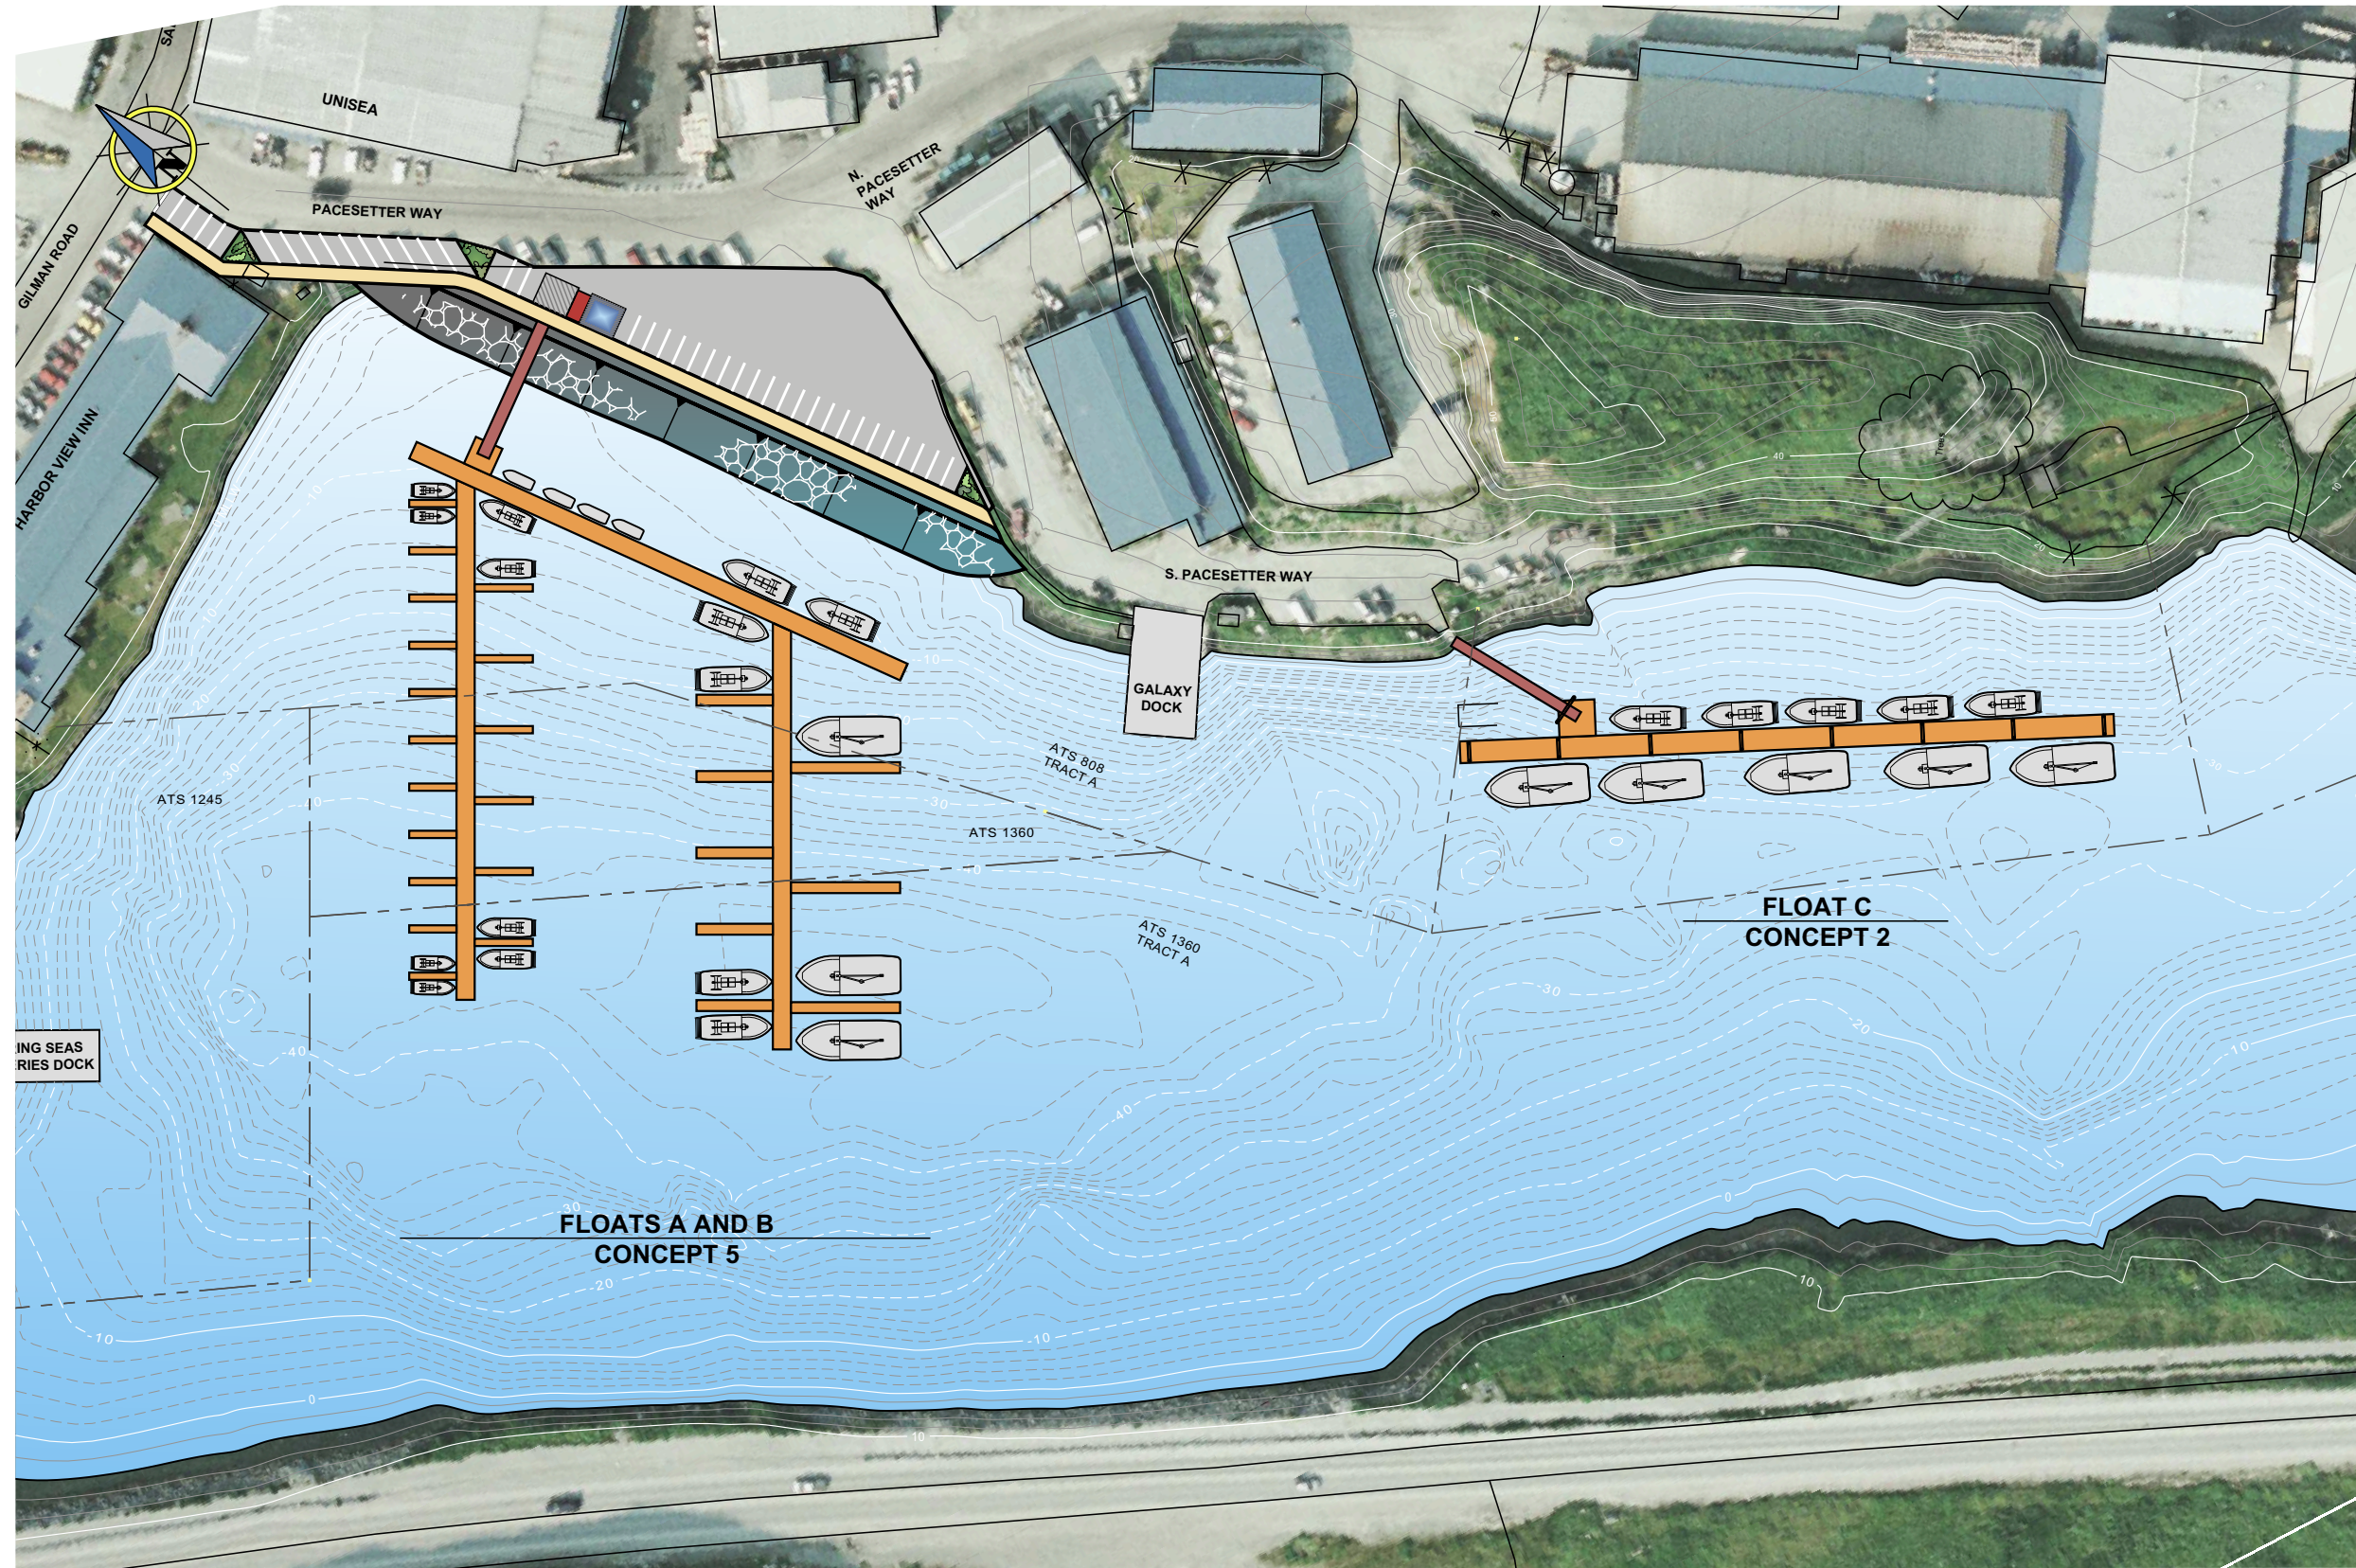

PRELIMINARY

 

REVISIONS					
REV.	DATE	DESCRIPTION	DWN.	CKD.	APP.

P | N | D
ENGINEERS, INC.

9360 Glacier Highway, Ste. 100
Juneau, Alaska 99801
Phone: 907-586-2093
Fax: 907-586-2099
www.pndengineers.com

DESIGN: CRS CHECKED: CRS SCALE: SCALE IN FEET
DRAWN: PJD APPROVED: CRS 0 50 100 FT.




CITY OF UNALASKA
ROBERT STORRS HARBOR

SHEET TITLE: **OVERALL SITE PLAN
FLOATS A AND B CONCEPT 5 &
FLOAT C - CONCEPT 2**


PN&D PROJECT NO.: 132021 DWG. FILE:

DATE: OCT, 2013

14
SHEET
14 OF 16

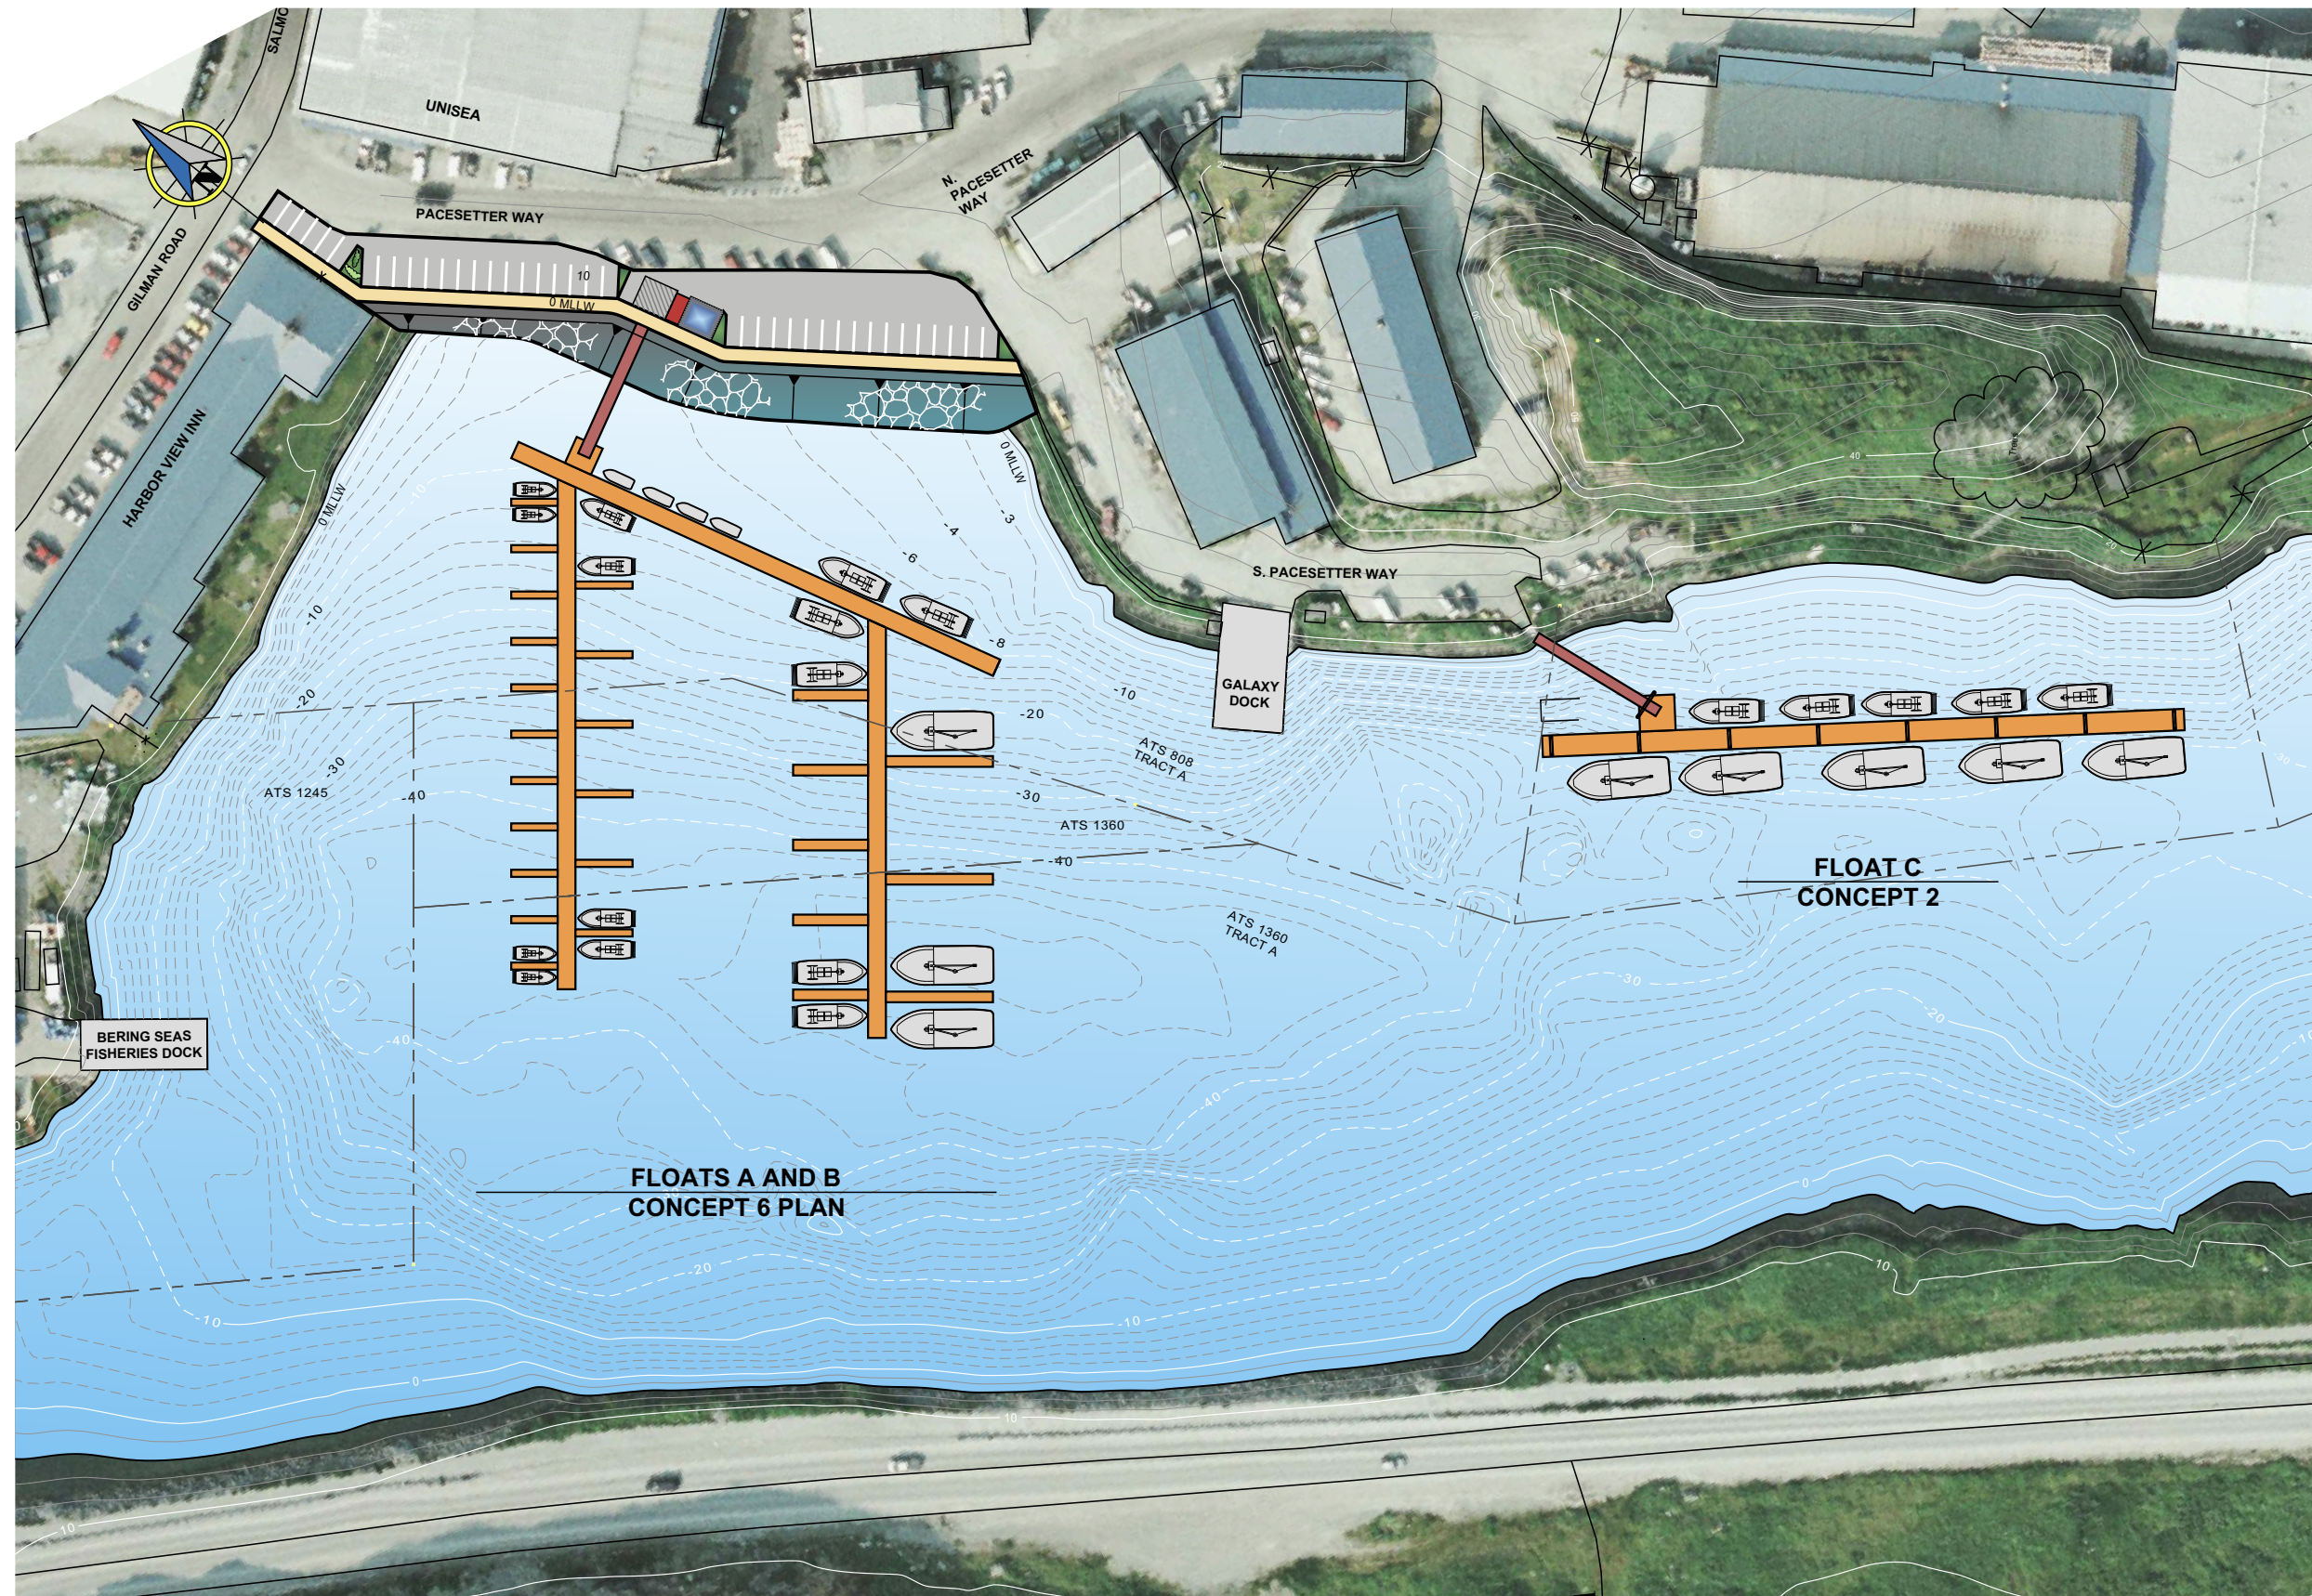

PRELIMINARY

 


REVISIONS					
REV.	DATE	DESCRIPTION	DWN.	CKD.	APP.



9360 Glacier Highway, Ste. 100
 Juneau, Alaska 99801
 Phone: 907-586-2093
 Fax: 907-586-2099
 www.pndengineers.com

DESIGN: CRS CHECKED: CRS
 DRAWN: PJD APPROVED: CRS


 


**CITY OF UNALASKA
 ROBERT STORRS HARBOR**


SHEET TITLE: **OVERALL SITE PLAN
 FLOATS A AND B CONCEPT 6 &
 FLOAT C - CONCEPT 2**

PN&D PROJECT NO.: 132021 DWG. FILE:

15
 SHEET
 15 OF 16

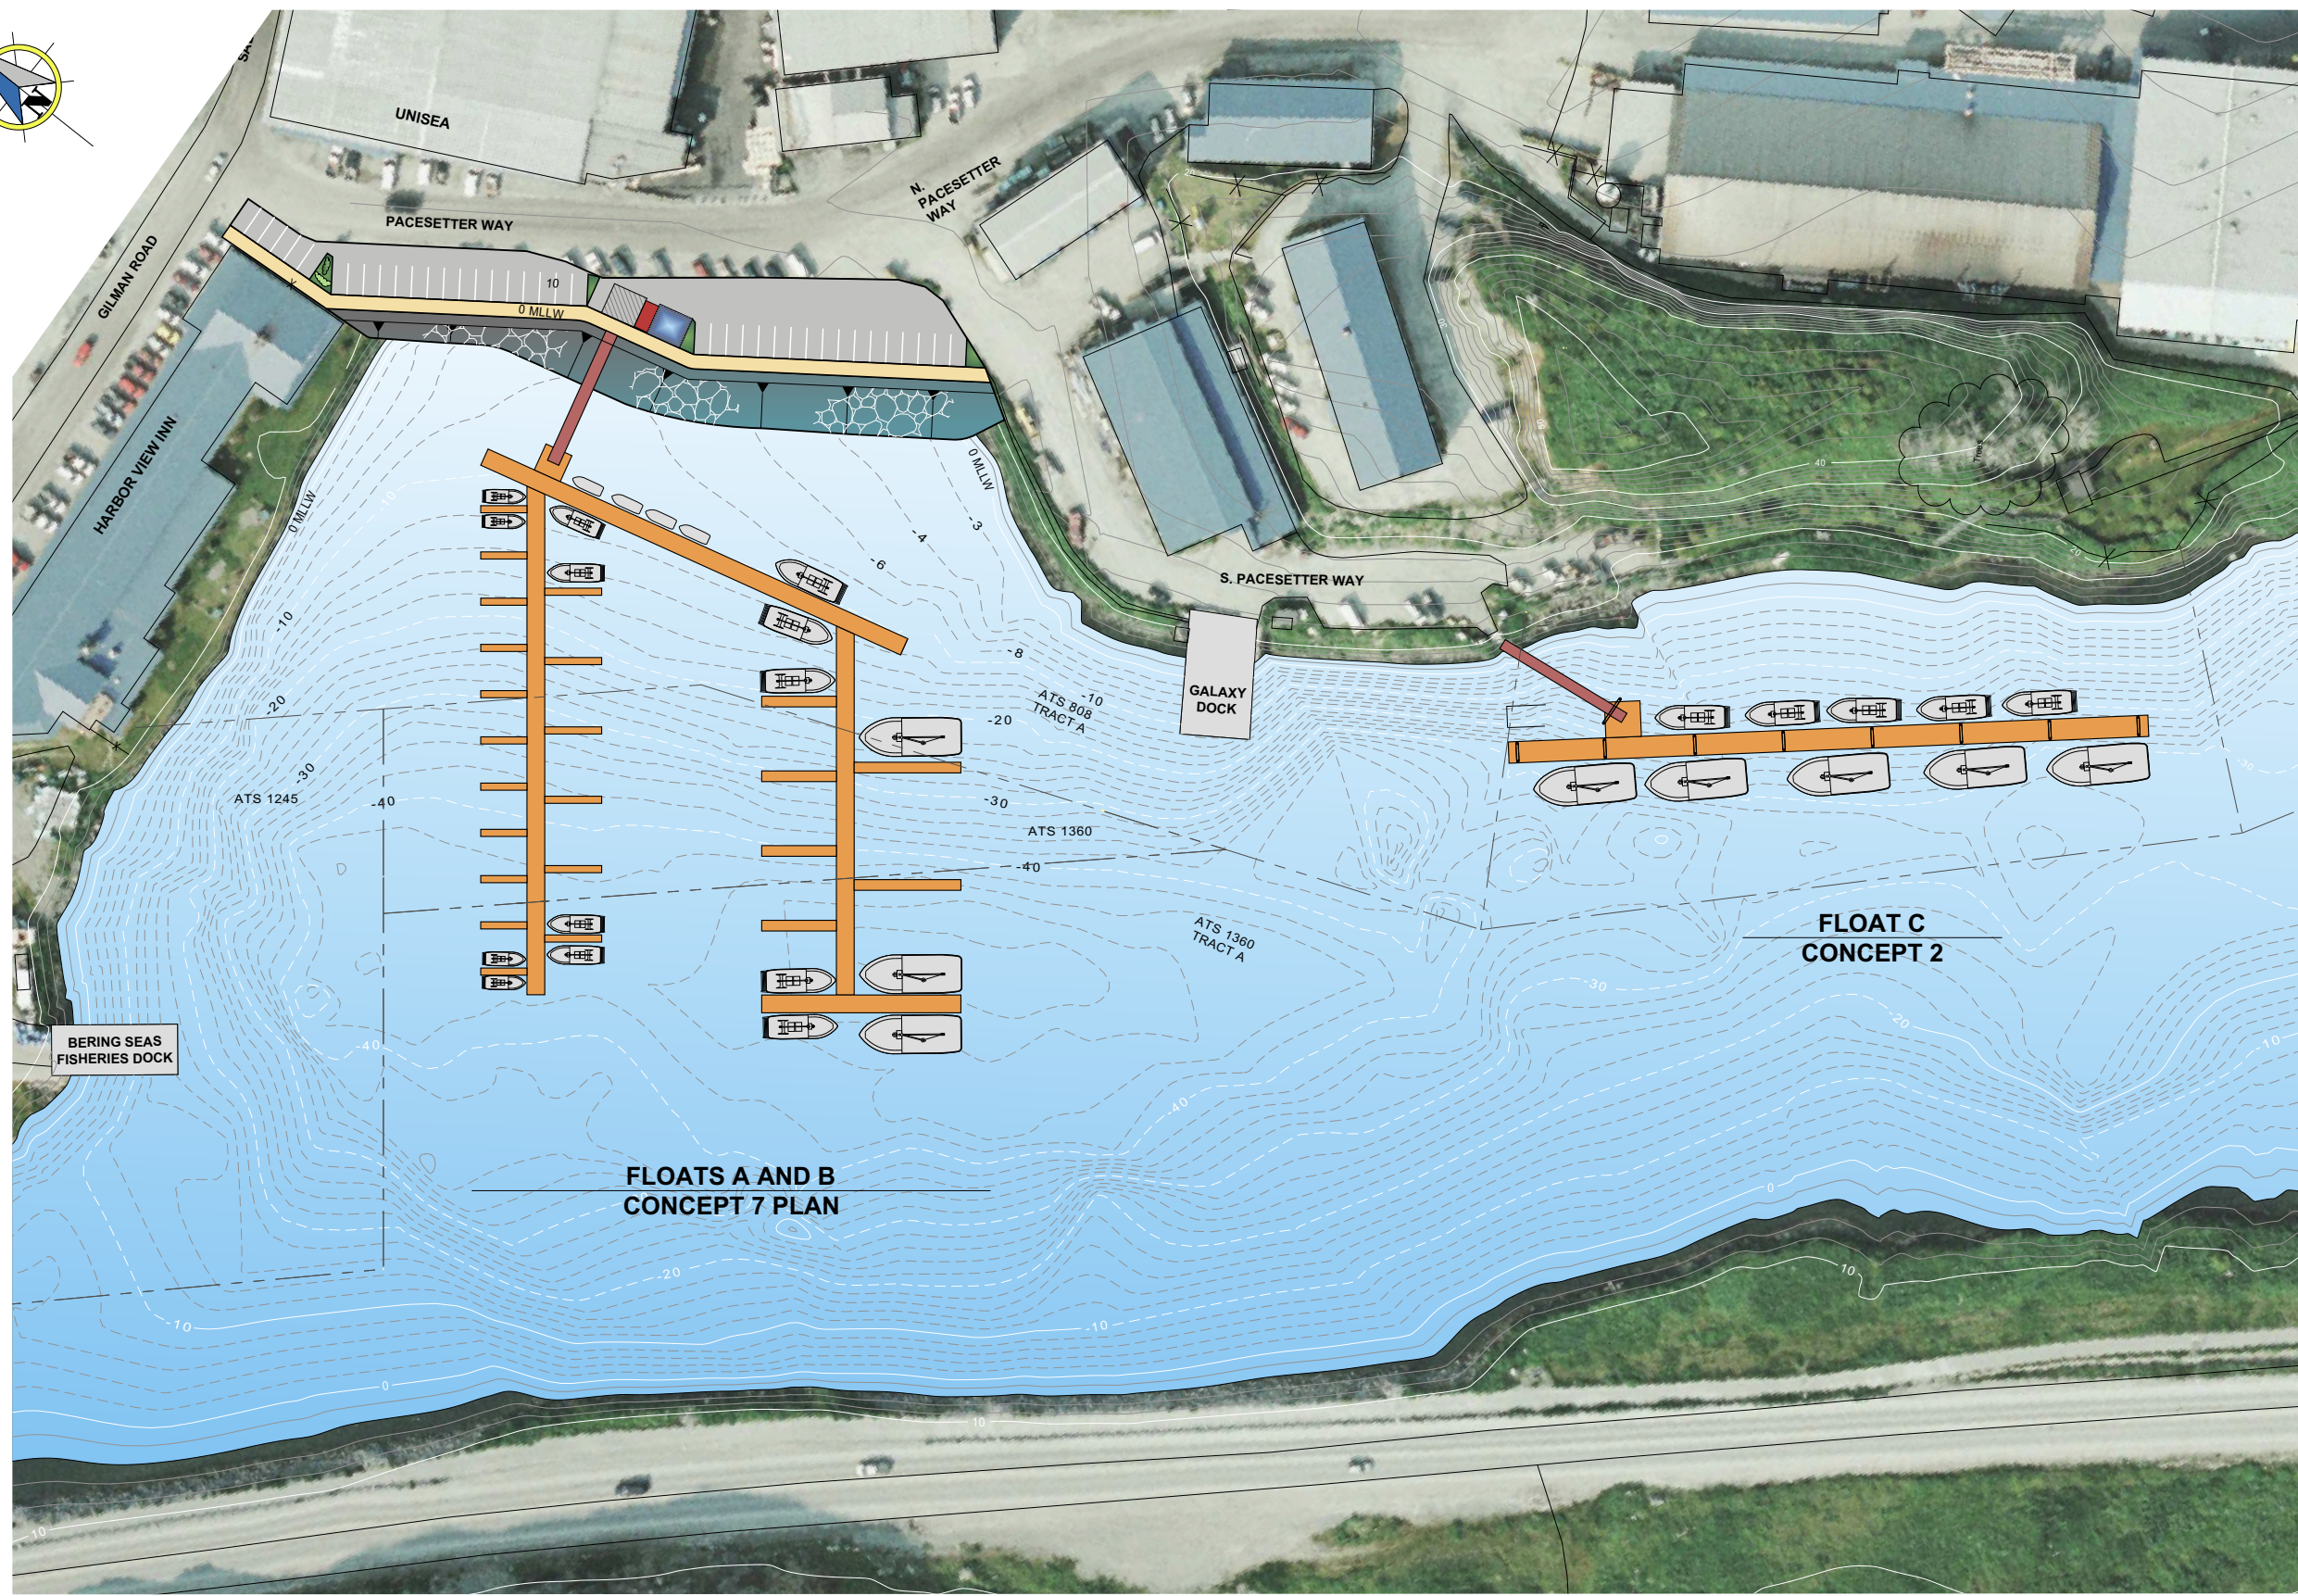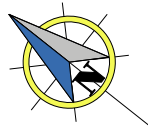

PRELIMINARY


 


REVISIONS					
REV.	DATE	DESCRIPTION	DWN.	CKD.	APP.



9360 Glacier Highway, Ste. 100
 Juneau, Alaska 99801
 Phone: 907-586-2093
 Fax: 907-586-2099
 www.pndengineers.com

DESIGN: CRS CHECKED: CRS
 DRAWN: PJD APPROVED: CRS

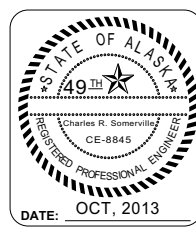 

**CITY OF UNALASKA
 ROBERT STORRS HARBOR**

SHEET TITLE: **OVERALL SITE PLAN
 FLOATS A AND B CONCEPT 7 &
 FLOAT C - CONCEPT 2**

PN&D PROJECT NO.: 132021 DWG. FILE:

16
 SHEET
16 OF 16