

Addendum 02

Owner: City of Unalaska
Project: **Air Monitoring Station Chain Link Fence Enclosure**
DPW Project No. 13302
Date: August 30, 2016

Acknowledge receipt of this Addendum 02 in the appropriate blanks on the bid form.

The following corrections, changes, additions, deletions, revisions, and/or clarifications are hereby made a part of the contract documents for the CITY OF UNALASKA – REQUEST FOR PROPOSALS - AIR MONITORING STATION CHAIN LINK FENCE ENCLOSURE. In case of conflicts between this Addendum and previously issued documents, this Addendum shall take precedence.

Item 1: I. REQUEST FOR PROPOSALS delete this text: The Work includes the installation of a 6' tall 23' x 16 chain link fence enclosure with two 6' wide gates in Unalaska, Alaska.

and Replace with text:

The Work includes the installation of a 42' long by 6' tall chain link fence enclosure with two 6' wide gates in Unalaska, Alaska.


Item 2: Attachment B – Plans and Specifications delete the drawing entitled: 23' x 16' x 6' TALL FENCE and replace with drawing entitled: 42' x 6' TALL FENCE. The new drawing is attached.

Item 3: Attachment B – Plans and Specification delete this text: Part I – General 1.1 DESCRIPTION This work consists of all labor, materials, and equipment necessary for furnishing and installing 24 ft. by 16 ft. by 6 ft. high chain link fence, two gates, and accessories as shown in the plans.

and Replace with this text:

Part I – General 1.1 DESCRIPTION This work consists of all labor, materials, and equipment necessary for furnishing and installing 42 ft. long by 6 ft. high chain link fence, two gates, and accessories as shown in the plans.

End of Addendum 02

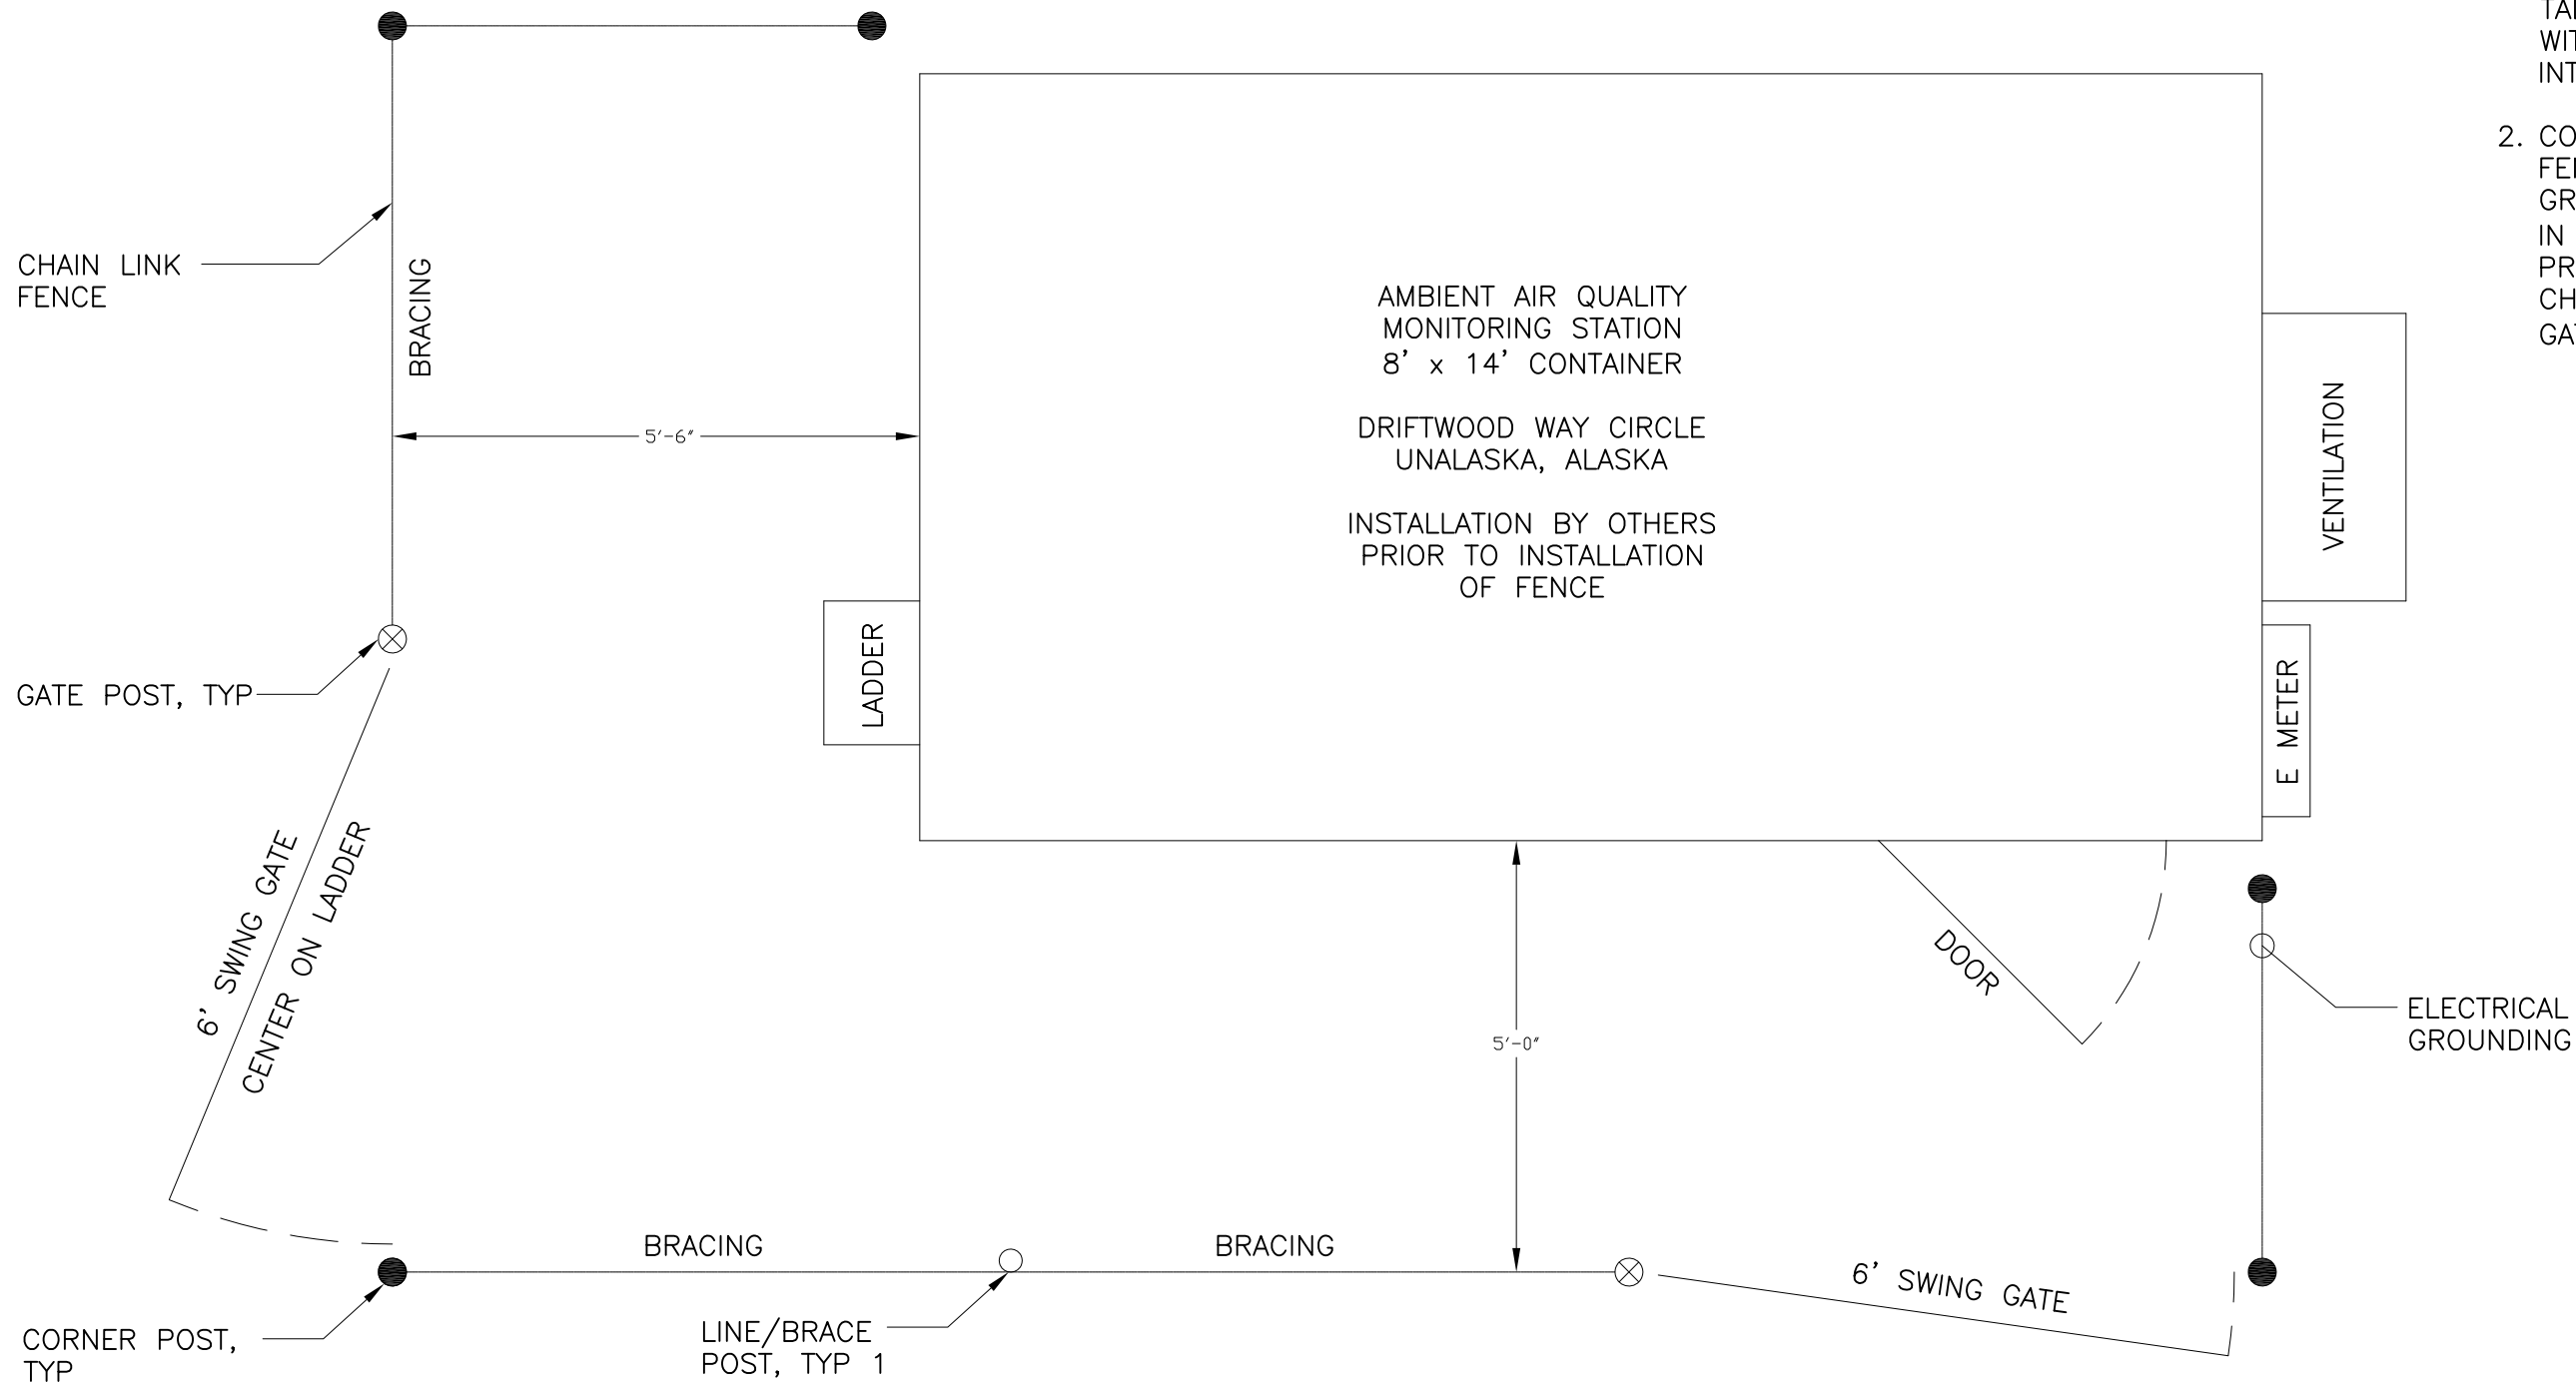

- NOTES::
1. CONSTRUCTION OF A
APPROX 42' LONG BY 6'
TALL CHAIN LINK FENCE
WITH TOP AND
INTERMEDIATE RAILS.
 2. CONSTRUCT CHAIN LINK
FENCE AND ELECTRICAL
GROUNDING AS SPECIFIED
IN "SECTION 32 31 13
PROJECT SPECIFIC –
CHAIN LINK FENCE AND
GATES"

PLAN VIEW

SCALE 1/2" = 1'

CITY OF UNALASKA			42' x 6' TALL FENCE			
Department of Public Utilities						
DRAWN BY:	DATE:	APPROVED BY:	SCALE:	REVISION NO.:	PAGES.:	SHEET NO.:
RL	8/30/16	JP	N.T.S.	2	1 of 1	1