


Captains Bay Road Waterline
EXHIBIT 02

63

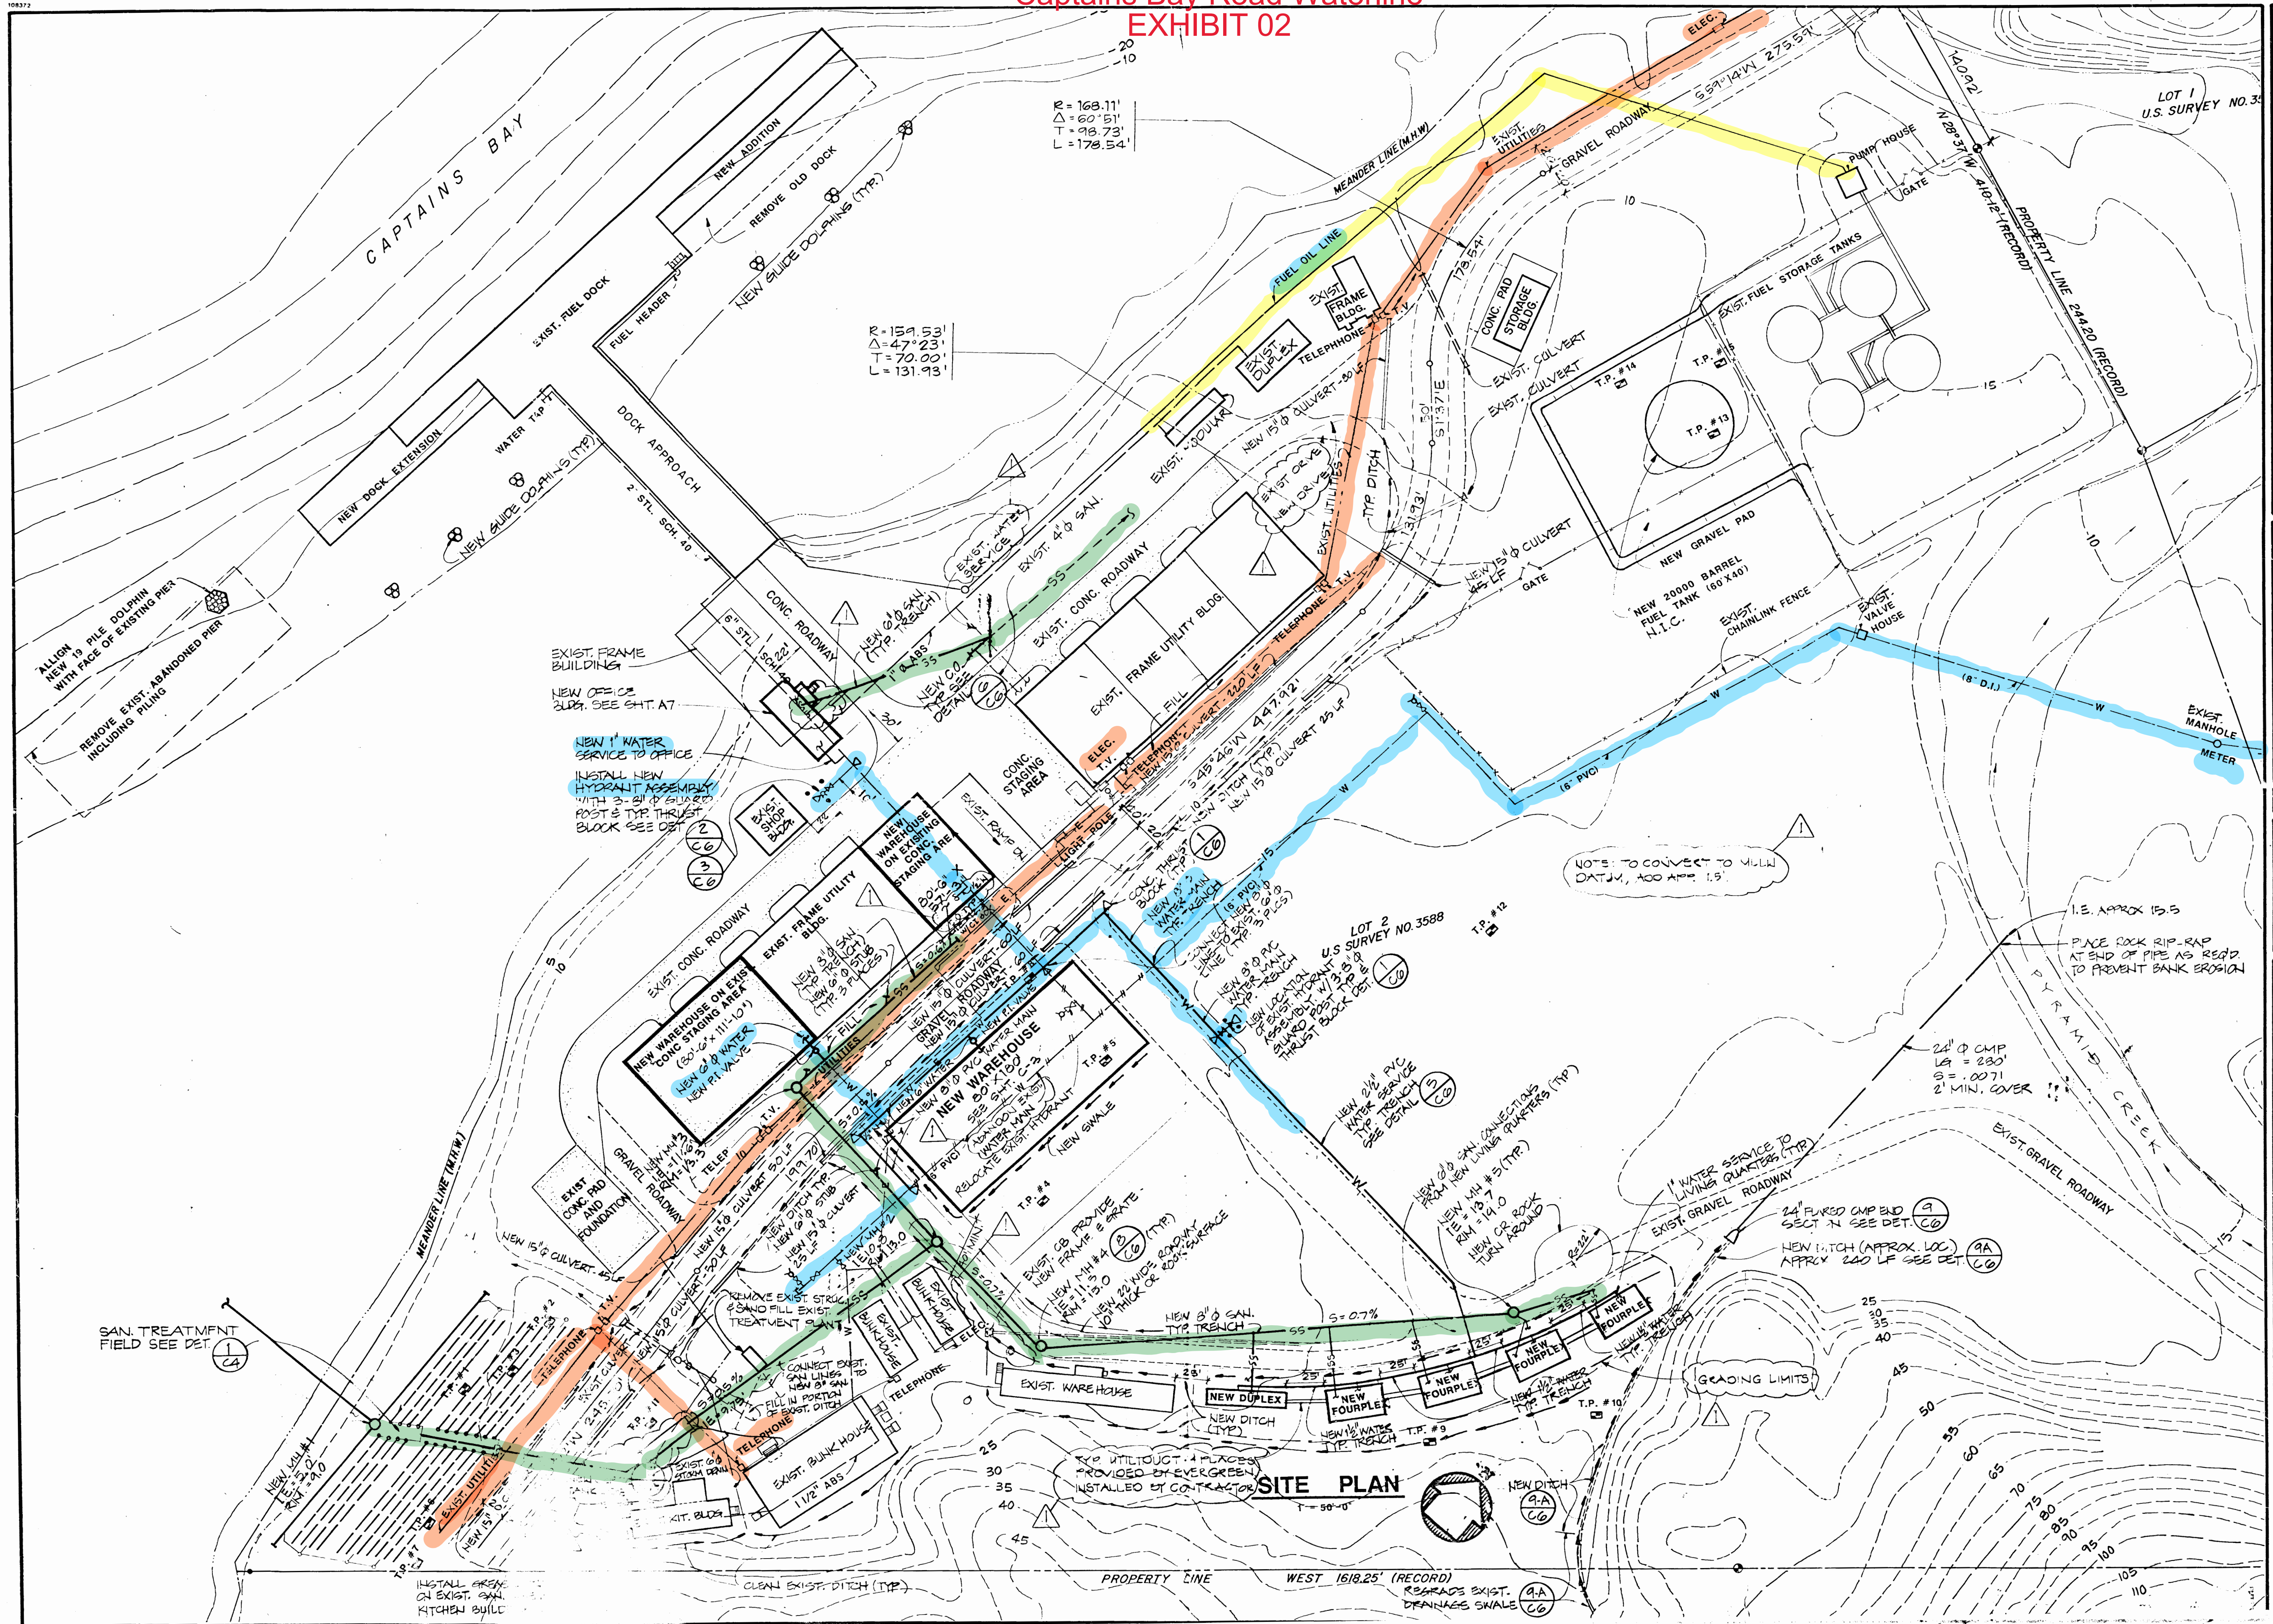

SUMMIT TECHNOLOGY
CONSULTING ENGINEERS, INC. P.S.

REVISION NO.	DATE	DESCRIPTION	CHECKED
1	1-1-06	REVISED	
2	6-10-08	BID SET	
3	8-1-08	90% SUBMITTAL	



CROWLEY MARITIME CORPORATION
CAPTAINS BAY, ALASKA
SITE UTILITIES PLAN

DRAWING NO. **C-1**
JOB NO. **87056**